

DEPARTMENT OF CORRECTIONS AND COMMUNITY SUPERVISION

BAYVIEW CORRECTIONAL FACILITY

NEW YORK, NEW YORK



EXISTING FLOOR PLAN LAYOUTS - BUILDING NO. 001 THRU BUILDING NO. 002

PREPARED BY:



**BASED ON FIELD SURVEYS CONDUCTED BY THE FACILITY SERVICES UNIT
CAPITAL CONSTRUCTION PLANNING SERVICES TEAM**

INITIAL RELEASE DATE: OCTOBER 2008

REVISED: JANUARY 2013

CAPITAL CONSTRUCTION PLANNING SERVICES
"THE CCPS BOOK"
"A LIVING DOCUMENT"

DEAR USER

EVERY EFFORT HAS BEEN TAKEN TO PROVIDE YOU WITH A DOCUMENT THAT ACCURATELY REFLECTS THE CONDITION OF YOUR FACILITY'S INFRASTRUCTURE. THIS DOCUMENT WHICH IS REFERRED TO AS A "LIVING DOCUMENT" IS INTENDED TO BE UPDATED PERIODICALLY AS CHANGES TAKE PLACE; SUCH AS A NEW BUILDING, DEMOLITIONS, ADDITIONS, INTERIOR SPACE REORGANIZATIONS, MAJOR SITE CHANGES, ETC.

FOR THIS DOCUMENT TO REMAIN AN EFFECTIVE TOOL FOR YOU, IT WILL REQUIRE YOUR ASSISTANCE. IF YOU SEE ITEMS THAT ARE INCORRECT, PLEASE LET US KNOW SO WE CAN CORRECT THEM. ALSO, IF STRUCTURES ARE ERECTED, MODIFIED AND/OR DEMOLISHED THROUGH A SOURCE OTHER THAN AN OGS CONTRACT, PLEASE NOTIFY THE APPROPRIATE PERSONNEL SO NEW UPDATES CAN BE ISSUED TO REFLECT THE NEW CONDITIONS.

ALL REQUESTS FOR CORRECTIONS AND MODIFICATIONS SHOULD BE SUBMITTED TO YOUR FACILITY PLANNER WHO WILL FORWARD THE INFORMATION TO OGS FOR CORRECTION.

WITH ANY SUBMITTALS FOR CORRECTION, PLEASE INCLUDE COPIES OF THE BUILDING PLANS AND OR SITE DRAWINGS SHOWING WHERE AND WHAT THE DISCREPANCIES ARE. ONCE THE CONCERNS ARE ADDRESSED, REPLACEMENT DRAWINGS WILL BE ISSUED FOR YOU TO INSERT INTO YOUR FACILITY'S CCPS BOOK AT THE NEXT UPDATE INTERVAL, AS NOTED ON THE SITE AND SERVICES PAGE OF THIS BOOK.

THANK YOU IN ADVANCE FOR YOUR COOPERATION.

CCPS TEAM LEADER
NYS OFFICE OF GENERAL SERVICES
DESIGN AND CONSTRUCTION GROUP
OFFICE: (518) 474-3169, FAX (518) 474-8900
E-MAIL:BLUEBOOKFEEDBACK@OGS.NY.GOV



AERIAL PHOTOGRAPH OF BAYVIEW CF



BAYVIEW CORRECTIONAL FACILITY

LOOKING NORTH

DRIVING DIRECTIONS FROM ALBANY, NY

Thruway (I-87) South to I-287/RT-17 South. Merge onto RT-17 South via Exit 66, Merge onto I-80 East, Merge onto I-95 South/New Jersey Turnpike South. Take Exit 17 toward Lincoln Tunnel/New York City. Cross into New York City. Stay straight to go onto Dyer Ave. Turn left onto W 34th St. Take the 1st right onto 9th Ave., Turn right onto W 19th St. Take the 1st right onto 10th Ave. Take the 1st left onto W 20th St. Proceed to facility on left. (Approximately 155 miles).

HISTORY OF BAYVIEW CF

Bayview CF is a medium security combination general confinement and work release facility for women. The facility is an urban institution, contained entirely within the walls of a building complex at the corner of West 20th Street and 11th Avenue in downtown Manhattan's West Chelsea district. Addition Control Commission (NACC). In 1974 operation was transferred to the Department of Correctional Services and the facility was reclassified a correctional facility.

The facility consists of two adjoining buildings. The main 8-story building was constructed in 1931 as the Seamen's House YMCA, a place for merchant sailors to stay while their ships were docked in New York harbor. The original use can still be detected in the hotel-style lobby and in the seafaring scenes depicted in the stained glass windows of the chapel. The annex is a 6-story structure built flush against the main building at a later date. Doorways were later punched through the common wall to unify the two structures.

The roof is used for outdoor recreation and related activities. One side is equipped with a wrap-around, chain-link enclosure, like a bird cage, to prevent volleyballs from disappearing over the side, while the other side is used by inmates who just want to enjoy the flower garden, fresh air and exhilarating sights of the neighborhood and New York harbor.

Bayview's capacity is 183 general confinement beds (in single rooms to which inmates are issued keys) plus 140 work release beds for a total of 323. The work release count often exceeds 140; this is accomplished by "double-encumbering", in which a bed is used by two inmates whose furloughs fall on different nights. Bayview also functions as a day reporting center.

April 2005

DESCRIPTION OF SITE AND EXISTING SERVICES

SITE

BAYVIEW CORRECTIONAL FACILITY
 550 WEST 20TH STREET
 NEW YORK, NY 10011-2678
 TOTAL NO. OF BUILDINGS: 2
 TOTAL SQUARE FOOTAGE: 107,854

TOTAL BED: 323
 SECURITY LEVEL: MEDIUM
 GENDER MAKE UP: FEMALE
 FARM: NONE
 S-BLOCK: NONE
 MEDICAL: 4 BEDS

ACREAGE

INSIDE: XX.XX ACRES
 OUTSIDE: XX.XX ACRES
 TOTAL: XX.XX ACRES

ELECTRICAL

SUPPLIER: PASNY(CON ED)
 KW DEMAND: 31KW
 ACCOUNT NO.: 4953080835
 PRIMARY VOLTAGE: 3,000

GENERATORS

EMERGENCY GENERATORS LOCATED: ANNEX
 BASEMENT
 COVERS: ENTIRE FACILITY
 208 VOLTS, 235 KVA

HEATING

BOILERS - LOCATED IN BLDG. 002

BOILER ID.	MAKE	MODEL	FUEL	INPUT
002-1	COMBUSTION ENG.	SERIAL NO. H-9109	NAT.GAS/#2 OIL	5,148 MBTU
002-2	COMBUSTION ENG.	SERIAL NO. H-9110	NAT.GAS/#2 OIL	5,148 MBTU
002-3	KEWANEE	SERIAL NO. N-7803	NAT.GAS/#2 OIL	7,240 MBTU
002-4	KEWANEE	SERIAL NO. NB23226	NAT.GAS	644 MBTU

WATER

PROVIDER: MUNICIPALITY, NEW YORK CITY
 TANKS
 NO. 1: 10,000 GAL
 NO. 2: 5,000 GAL
 FILTRATION: NONE
 USAGE: 30,000 G.P.D.

WASTE WATER

WASTE WATER DAILY FLOW: 22,000 G.P.D.
 MAX ALLOW.: UNKNOWN
 PLANT TYPE: NONE
 PROVIDER: MUNICIPALITY, NEW YORK CITY

FIRE PROTECTION

SPRINKLERS

BLDGS.	TYPE	HEADS	FIRE PUMP
ANNEX	WET	1	NONE

ELEVATORS

LOCATION	NO.	TYPE	STOPS
001 CORRIDOR 1-13	2	PASSENGER	8 FLOORS
002 LOADING AREA	1	FREIGHT	6 FLOORS

GPS

LATITUDE: 40-44-48.4
 LONGITUDE: 074-00-14.5

BOOK RELEASE DATE

INITIAL RELEASE: OCTOBER 2008
 REVISED:



REVISION HISTORY

Bldg. 1 & 2, Administration / Housing		
Book Update	Reference Number	Description
First Floor		
Jan-13	42160	Replace existing doors with 3'-6" doors between Stairs & Corridor (1-13A), Corridor (1-13A) & Corridor (1-13), Corridor (1-13) & Corridor (1-31) and Corridor (1-31) & Kitchen(1-41).
Jan-13	42160	Name Rm. 1-43A "Freezer".
Jan-13		Change door swing from 'LH' to 'RH' in Rm. 1-48.
Third Floor		
Jan-13		Expand Rm. 3-5 "Library" to South & East by removing Rm. 3-4 & 3-6.
Jan-13		Rename Rm. 3-12 "Camera Equipment Room"
Jan-13		Rename Rm. 3-15 "Library / Law Library".
Jan-13		Expand Rm. 3-15 "Library / Law Library" to Northeast corner by removing Rm. 3-28 & 3-28A.
Jan-13		Rename Rm. 3-16 "Digital Library".
Jan-13		Add sink & Toilet in Rm. 3-17.
Jan-13		Rename Rm. 3-17 "Staff Bathroom".
Jan-13		Rename Rm. 3-18 "Fire Safety Office".
Jan-13		Add a wall between Rm. 3-18 & 3-18A.
Jan-13		Name Rm. 3-18A "ID Room".
Jan-13		Rename Rm. 3-20 " Bar College".
Jan-13		Add wall, door, & window between Rm. 3-20 & 3-20A.
Jan-13		Name Rm. 3-20A "Bar College.
Jan-13		Add a wall between Rm. 3-28 and 3-20 & 3-20A.
Jan-13		Add door and window between Rm. 3-28 & 3-19
Jan-13		Name Rm. 3-28 " Beauty Parlor".
Jan-13		Delete opening between Rm. 3-20A & 3-15.
Fourth Floor		
Jan-13	42160	Fill the existing masonry opening between Rm. 4-22 "Shower Area" and Rm. 4-23 "Female Toilet"
Jan-13	42160	Replace existing showers with (3) 30"x30", (4) 32"Dx36"W, and 36"x36" showers in Rm.4-22
Jan-13		Rename Rm. 4-20 "Toilet".

Fifth Floor		
Jan-13		Rename "6th Floor - Annex" to "5th Floor - Annex".
Jan-13		Rename Rm. 5-12 "Family Dynamics"
Jan-13		Rename Rm. 5-13 "Resource"
Jan-13		Rename Rm. 5-14 "Resource"
Jan-13		Add wall, door, & window between Rm. 5-13 & 5-14.
Jan-13		Add a wall between Rm. 5-15 and Rm. 5-13 & 5-14.
Jan-13		Rename Rm. 5-16 "Transition Class".
Jan-13		Rename Rm. 5-17 "Class Room".
Jan-13		Add a wall between Rm. 5-16 & 5-17.
Jan-13		Add door & window between Rm. 5-17 & 5-11.
Jan-13		Rename Rm. 5-19 "Office".
Jan-13		Add a door between Rm. 5-20 & 5-11.
Jan-13		Add an opening between Rm. 5-20 & 5-21.
Jan-13		Rename Rm. 5-11A "Inmate Bathroom".
Jan-13		Add toilet & sink in Rm. 5-11A.
Jan-13		Add a door between Rm. 5-11A & 5-11.
Jan-13		Rename Rm. 5-22 "Staff Bathroom".
Jan-13		Add toilets, partitions & sink in Rm. 5-22.
Jan-13		Add a door between Rm. 5-22 & 5-11.
Sixth Floor		
Jan-13		Rename "5th Floor - Annex" to "6th Floor - Annex".
Jan-13		Rename Rm. 6-14 "Computer Class Room"
Jan-13		Add a wall between Rm. 6-14 & Rm. 6-15.
Jan-13		Rename Rm. 6-15 "A-SAP Program".
Jan-13		Rename Rm. 6-16 "Transitional Service".
Jan-13		Add a wall between Rm. 6-16 and Rm. 6-17 & 6-19.
Jan-13		Rename Rm. 6-17 "G.E.D. Room".
Jan-13		Add a wall between Rm. 6-17 & Rm. 6-19.
Jan-13		Rename Rm. 6-19 "Pre G.E.D.".
Jan-13		Add door & wall between Rm. 6-19 & 6-13.
Jan-13		Add a wall between Rm. 6-17 & Rm. 6-19.
Jan-13		Add door & wall between Rm. 6-18 & 6-13.
Jan-13		Rename Rm. 6-18 "Educational Office".
Jan-13		Rename Rm. 6-20 "Female Toilet".
Jan-13		Infill wall between Rm. 6-20 & 6-21.
Jan-13		Rename Rm. 6-21 "ID Office".
Jan-13		Add a door between Rm. 6-21 & 6-13.
Jan-13		Add wall & door between Rm. 6-21 & 6-22.
Jan-13		Rename Rm. 6-22 "A.S.A.T. Office".
Jan-13		Rename Rm. 6-23 "Storage".
Jan-13		Rename Rm. 6-24 "Slop Sink".

Seventh Floor		
Jan-13		Update Annex plan to show 6th floor plan. There are no 7th floor annex.
Eighth Floor		
Jan-13		Rename "Emergency Generator".
Roof		
Jan-13		Add wall & door between Rm. R-1 & Stairs.
Jan-13		Add "Cage" on the West side roof.

LEGEND

xx-xxx-xx = 1612
 xxxxx = Capital project
 F-xx-xxxx = Facilities driven
 H-xx-xxxx = In house modifications




REVISION HISTORY



-FOR FUTURE USE-

BUILDING INDEX

- 1. MAIN BUILDING
- 2. ANNEX BUILDING

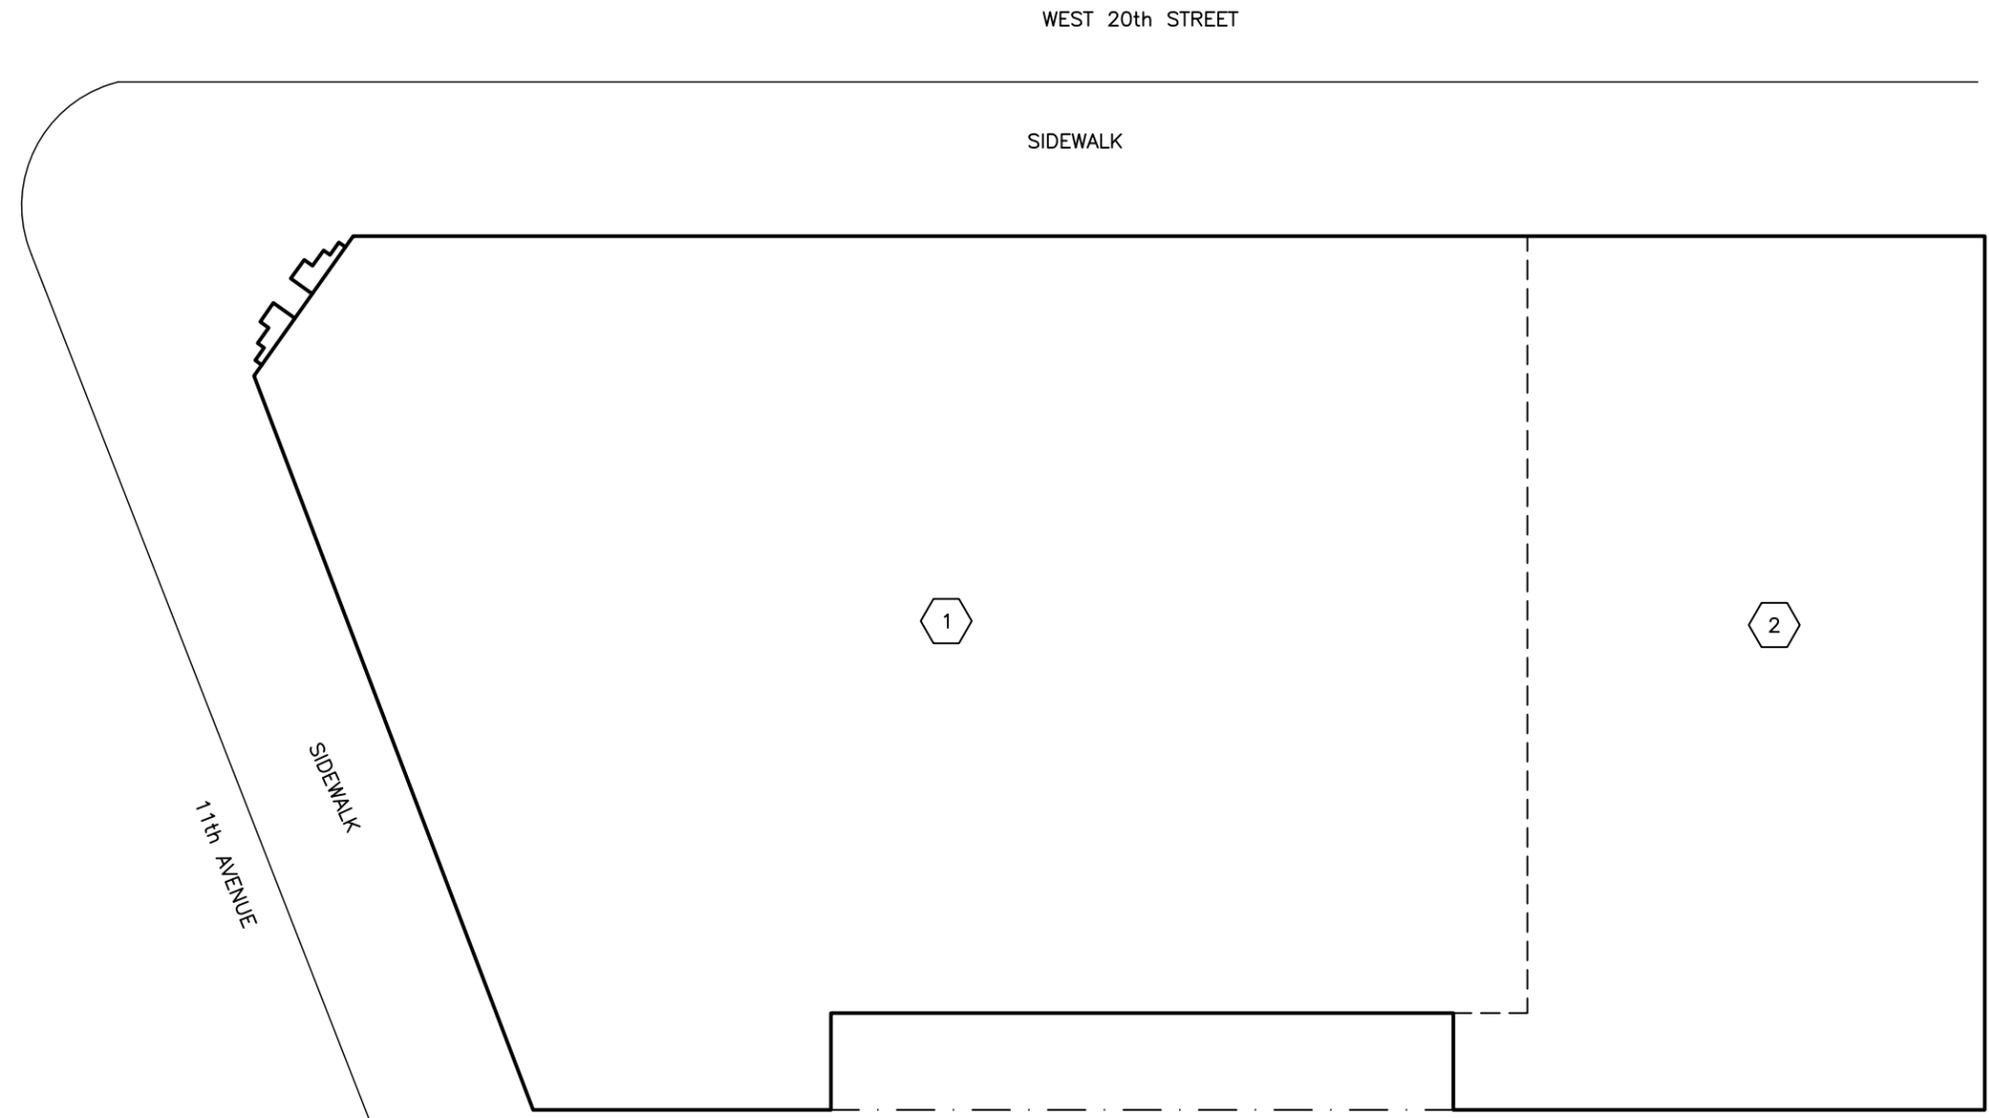

STATE OF NEW YORK EXECUTIVE DEPARTMENT
OFFICE OF GENERAL SERVICES
DESIGN AND CONSTRUCTION

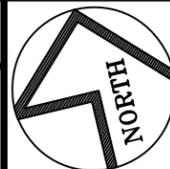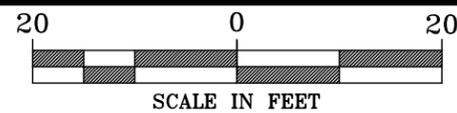

DEPARTMENT OF CORRECTIONAL SERVICES

BAYVIEW CORRECTIONAL FACILITY

NEW YORK, NEW YORK (New York County)

KEY PLOT PLAN

REVISION DATE

3/03/10

P-4

THIS PAGE INTENTIONALLY LEFT BLANK



1 SOUTH VIEW



2 NORTH VIEW

NOTE: FOR PHOTOGRAPH LOCATIONS, SEE ROOF PLAN



3 ROOF (NORTH VIEW)



4 ROOF (NORTH VIEW)



5 ROOF (EAST VIEW)



6 ROOF (SOUTH VIEW)


NOTE: FOR PHOTOGRAPH LOCATIONS, SEE ROOF PLAN



7 ROOF (WEST VIEW)



8 ROOF (EAST VIEW)

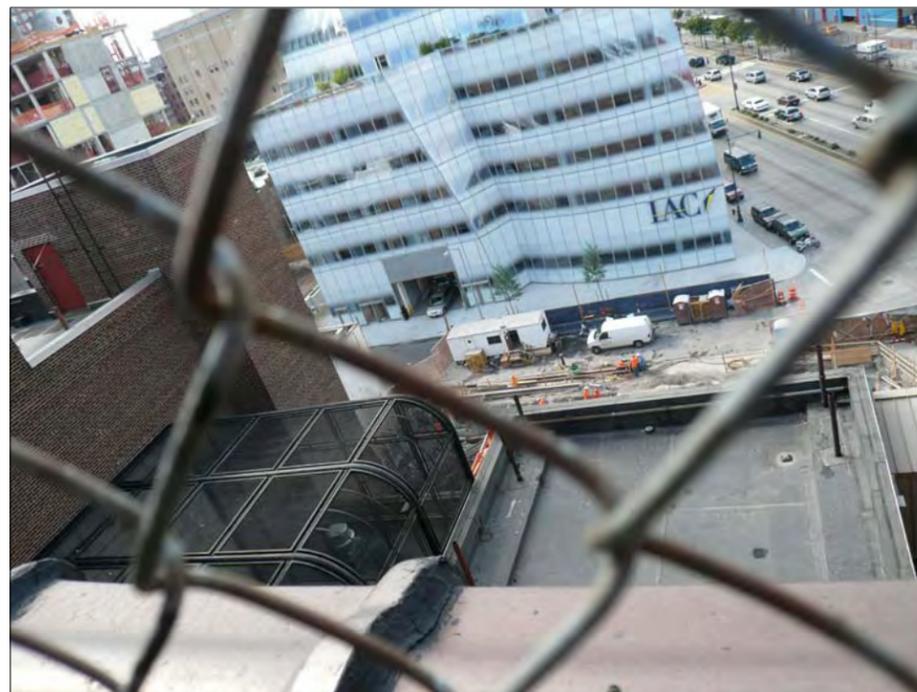

9 ROOF (SOUTH VIEW)



10 ROOF (NORTH VIEW)

NOTE: FOR PHOTOGRAPH LOCATIONS, SEE ROOF PLAN



11 ROOF (NORTH VIEW)




12 ROOF (WEST VIEW)



13 ROOF (WEST VIEW)





14 ROOF (WEST VIEW)

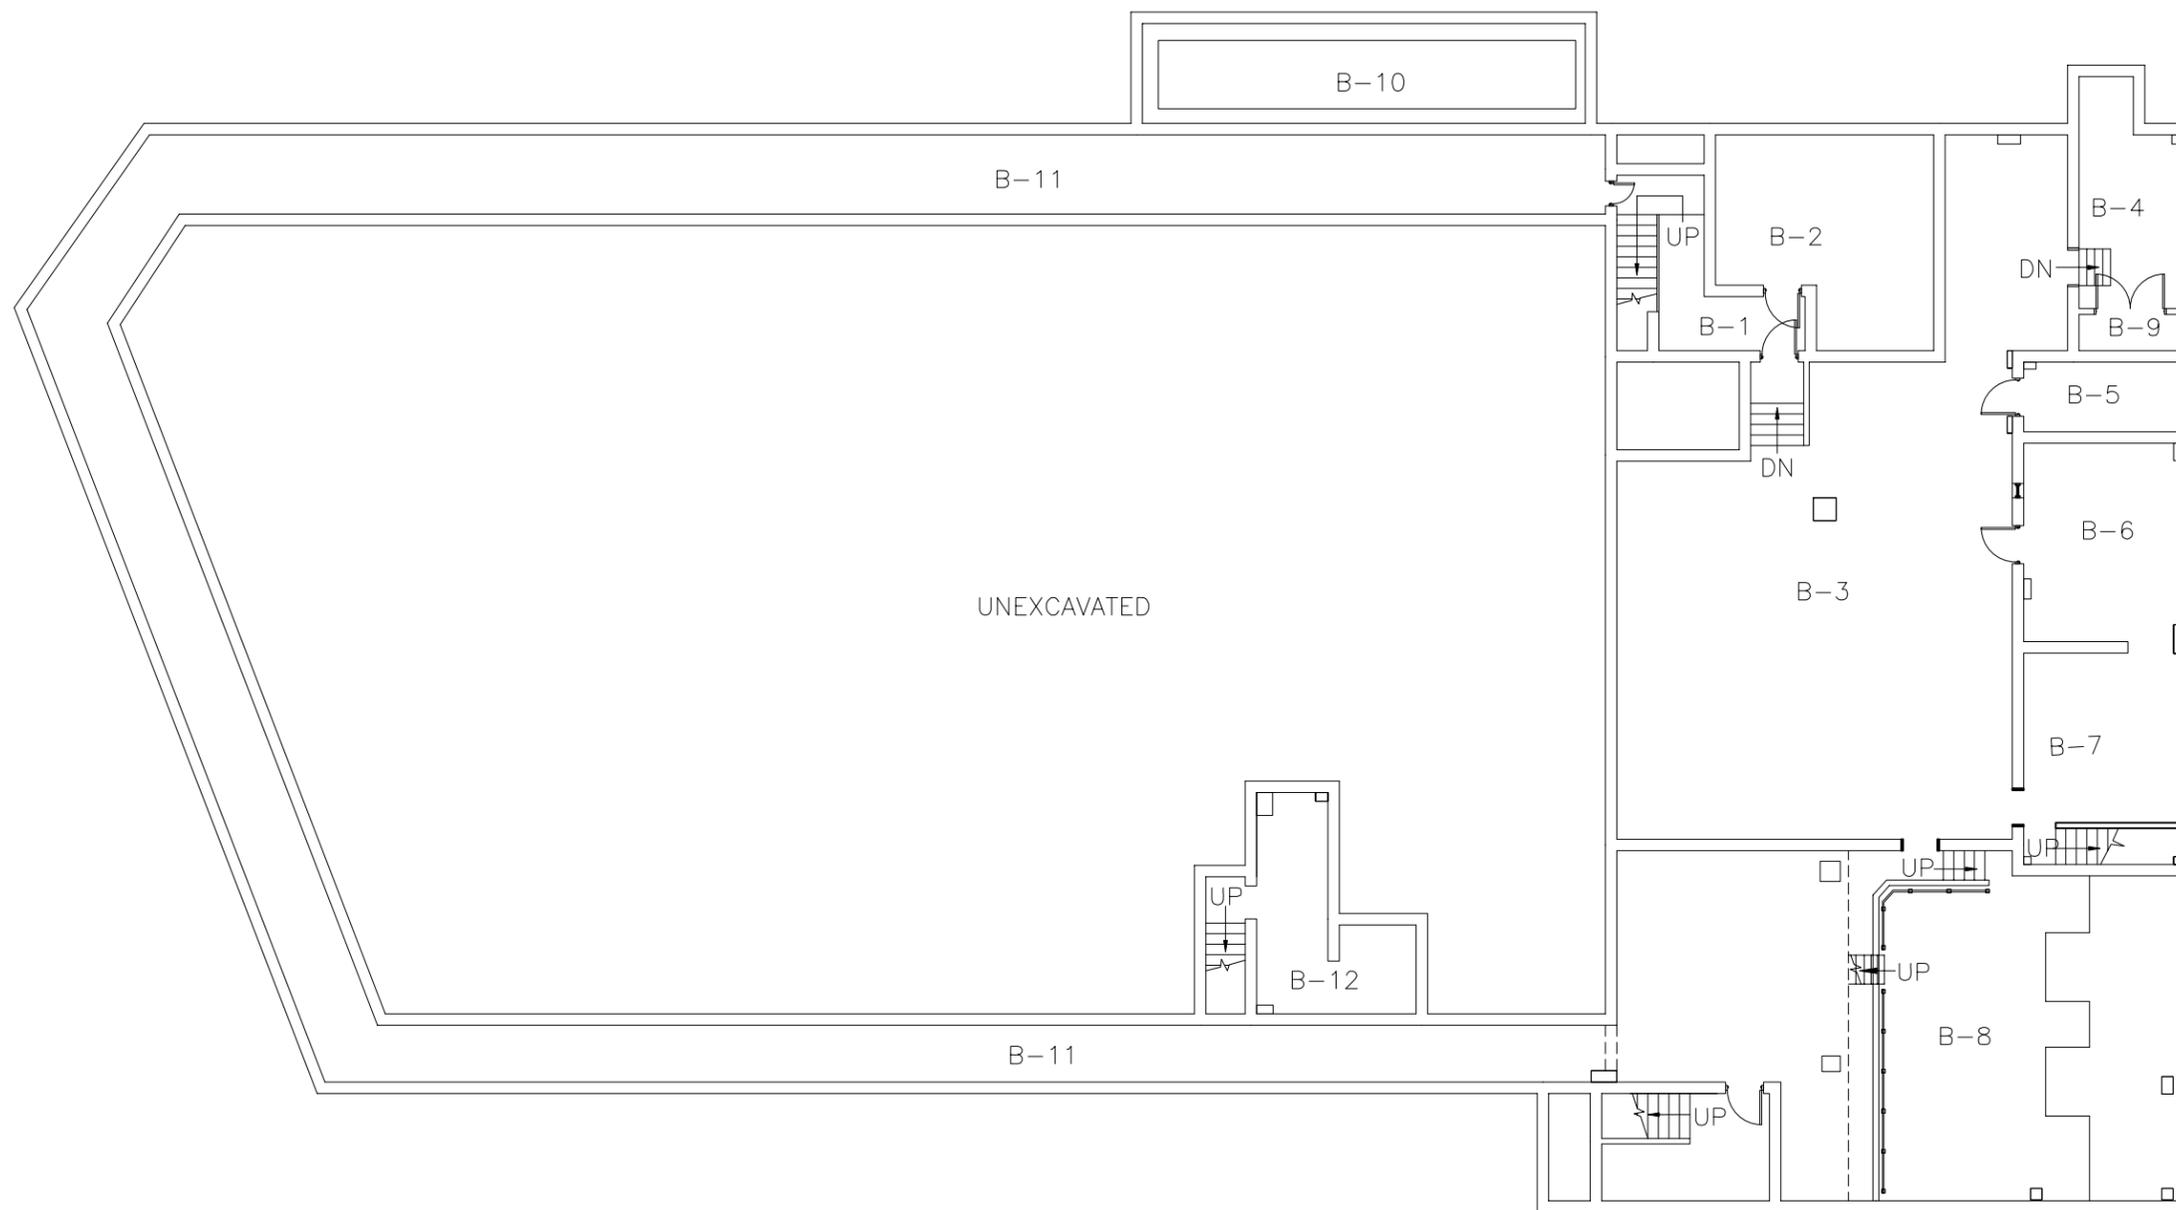

BASEMENT		
RM. NO.	ROOM NAME	NET SF
B-1	CORRIDOR	71
B-2	PIT EJECTOR ROOM	310
B-3	BOILER ROOM	1,509
B-4	DIESEL TANK ROOM	160
B-5	MAINTENANCE ELECTRICAL ROOM	84
B-6	TOOL ROOM	239
B-7	CONDENSATION PUMP ROOM	205
B-8	ELECTRICAL ROOM	745
B-9	CLOSET	28
B-10	UNDERGROUND TANK	338
B-11	TUNNEL	1,938
B-12	STORAGE ROOM	216
TOTAL NSF		5,843
GROSS FLOOR AREA = 16,171 SQ. FT.		

BASEMENT PLAN

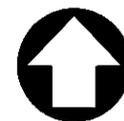


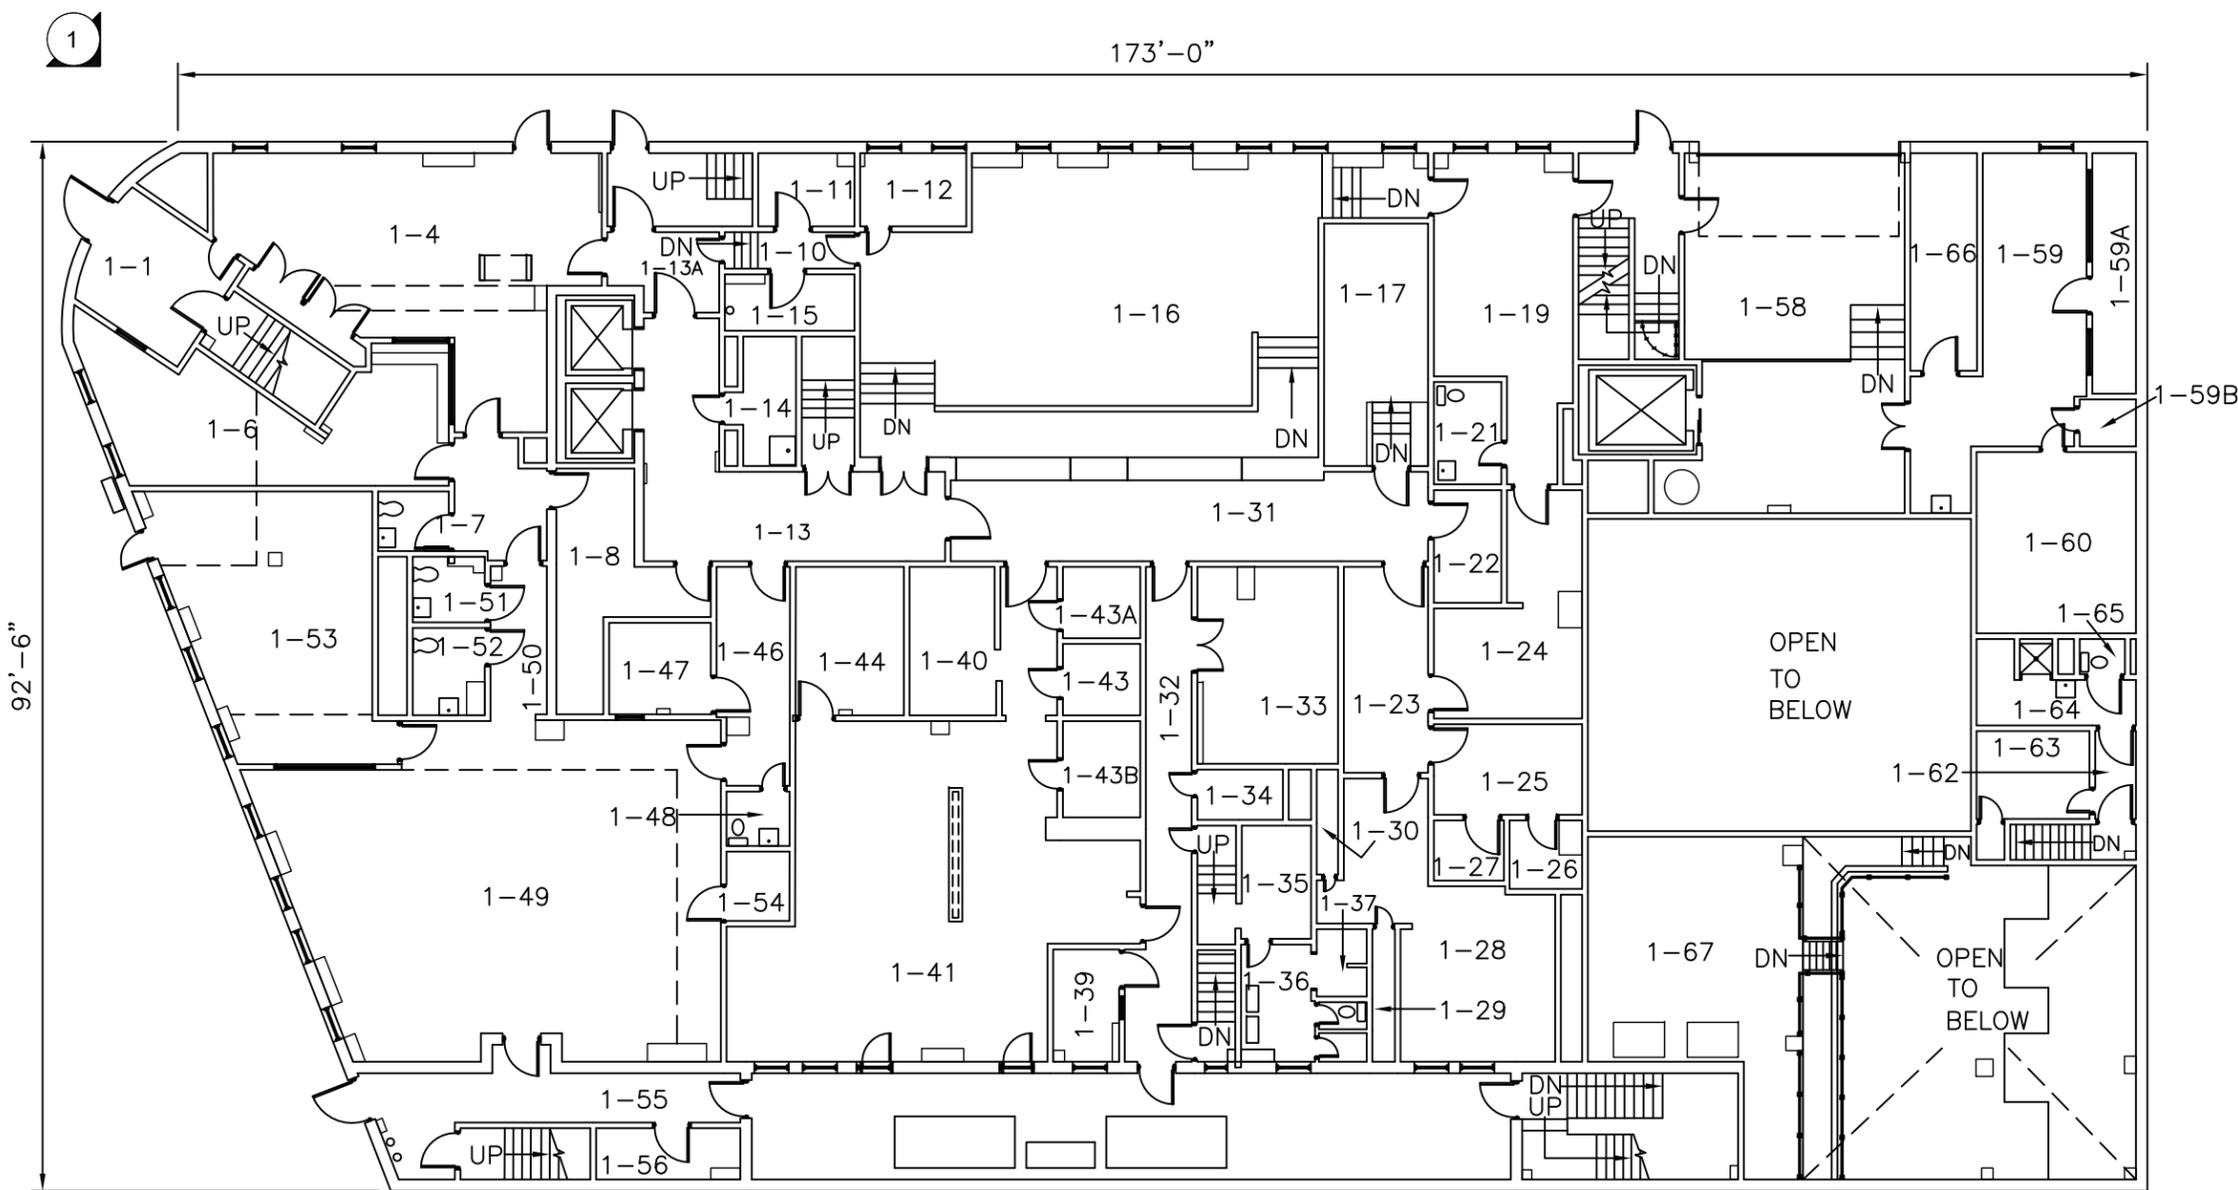


FIRST FLOOR PLAN

FIRST FLOOR		
RM. NO.	ROOM NAME	NET SF
1-1	LOBBY	128
1-4	VISITOR'S ROOM	531
1-6	ARSENAL	305
1-7	TOILET	32
1-8	PACKAGE ROOM	121
1-10	CORRIDOR	36
1-11	AC ROOM	53
1-12	STORAGE	59
1-13	CORRIDOR	304
1-13A	CORRIDOR	64
1-14	SLOP SINK	52
1-15	AC ROOM	56
1-16	MESS. HALL	1,082
1-17	STORAGE	193
1-19	PROCESSING INMATES	282
1-21	TOILET	53
1-22	STORAGE	58
1-23	CORRIDOR	133
1-24	WORK RELEASE OFFICE	192
1-25	DRAFT ROOM	101
1-26	STORAGE	38
1-27	STORAGE	32
1-28	LAUNDRY	198
1-29	PLUMBING	23
1-30	ELECTRICAL	100
1-31	CORRIDOR	327
1-32	CORRIDOR	204
1-33	FOOD SERVICES ADMIN. OFFICE	212
1-34	ELECTRICAL PANEL	33
1-35	LOCKER FOR FOOD	59
1-36	TOILET @ CLOSET LOUNGE	88
1-37	JANITOR CLOSET	26
1-39	MECHANICAL ROOM	56
1-40	DISHWASHER ROOM	91
1-41	KITCHEN	828
1-43	FREEZER	42
1-43A	FREEZER	42
1-43B	FREEZER	56
1-44	KITCHEN CLERK OFFICE	129
1-46	CORRIDOR	146
1-47	MECHANICAL ROOM	71
1-48	TOILET	26
1-49	VISITOR'S ROOM	1,063
1-50	CORRIDOR	66
1-51	MALE TOILET	36
1-52	FEMALE TOILET	48
1-53	PARENTING AREA	446
1-54	STRIP FRISK	33
1-55	CORRIDOR	170
1-56	GAS METER ROOM	56
1-58	LOADING AREA	588
1-59	MAINTENANCE ROOM	299
1-59A	TOOL ROOM	79
1-59B	TOOL CLOSET	20
1-60	LOCK SMITH ROOM	220
1-62	CORRIDOR	27
1-63	CHIEF ENGINEER OFFICE	76
1-64	BATHROOM MAINTENANCE	66
1-65	TOILET	15
1-66	MAINTENANCE SUPERVISOR	111
1-67	ELECTRICAL ROOM	423
TOTAL NSF		10,504
GROSS FLOOR AREA = 15,603 S.F.		



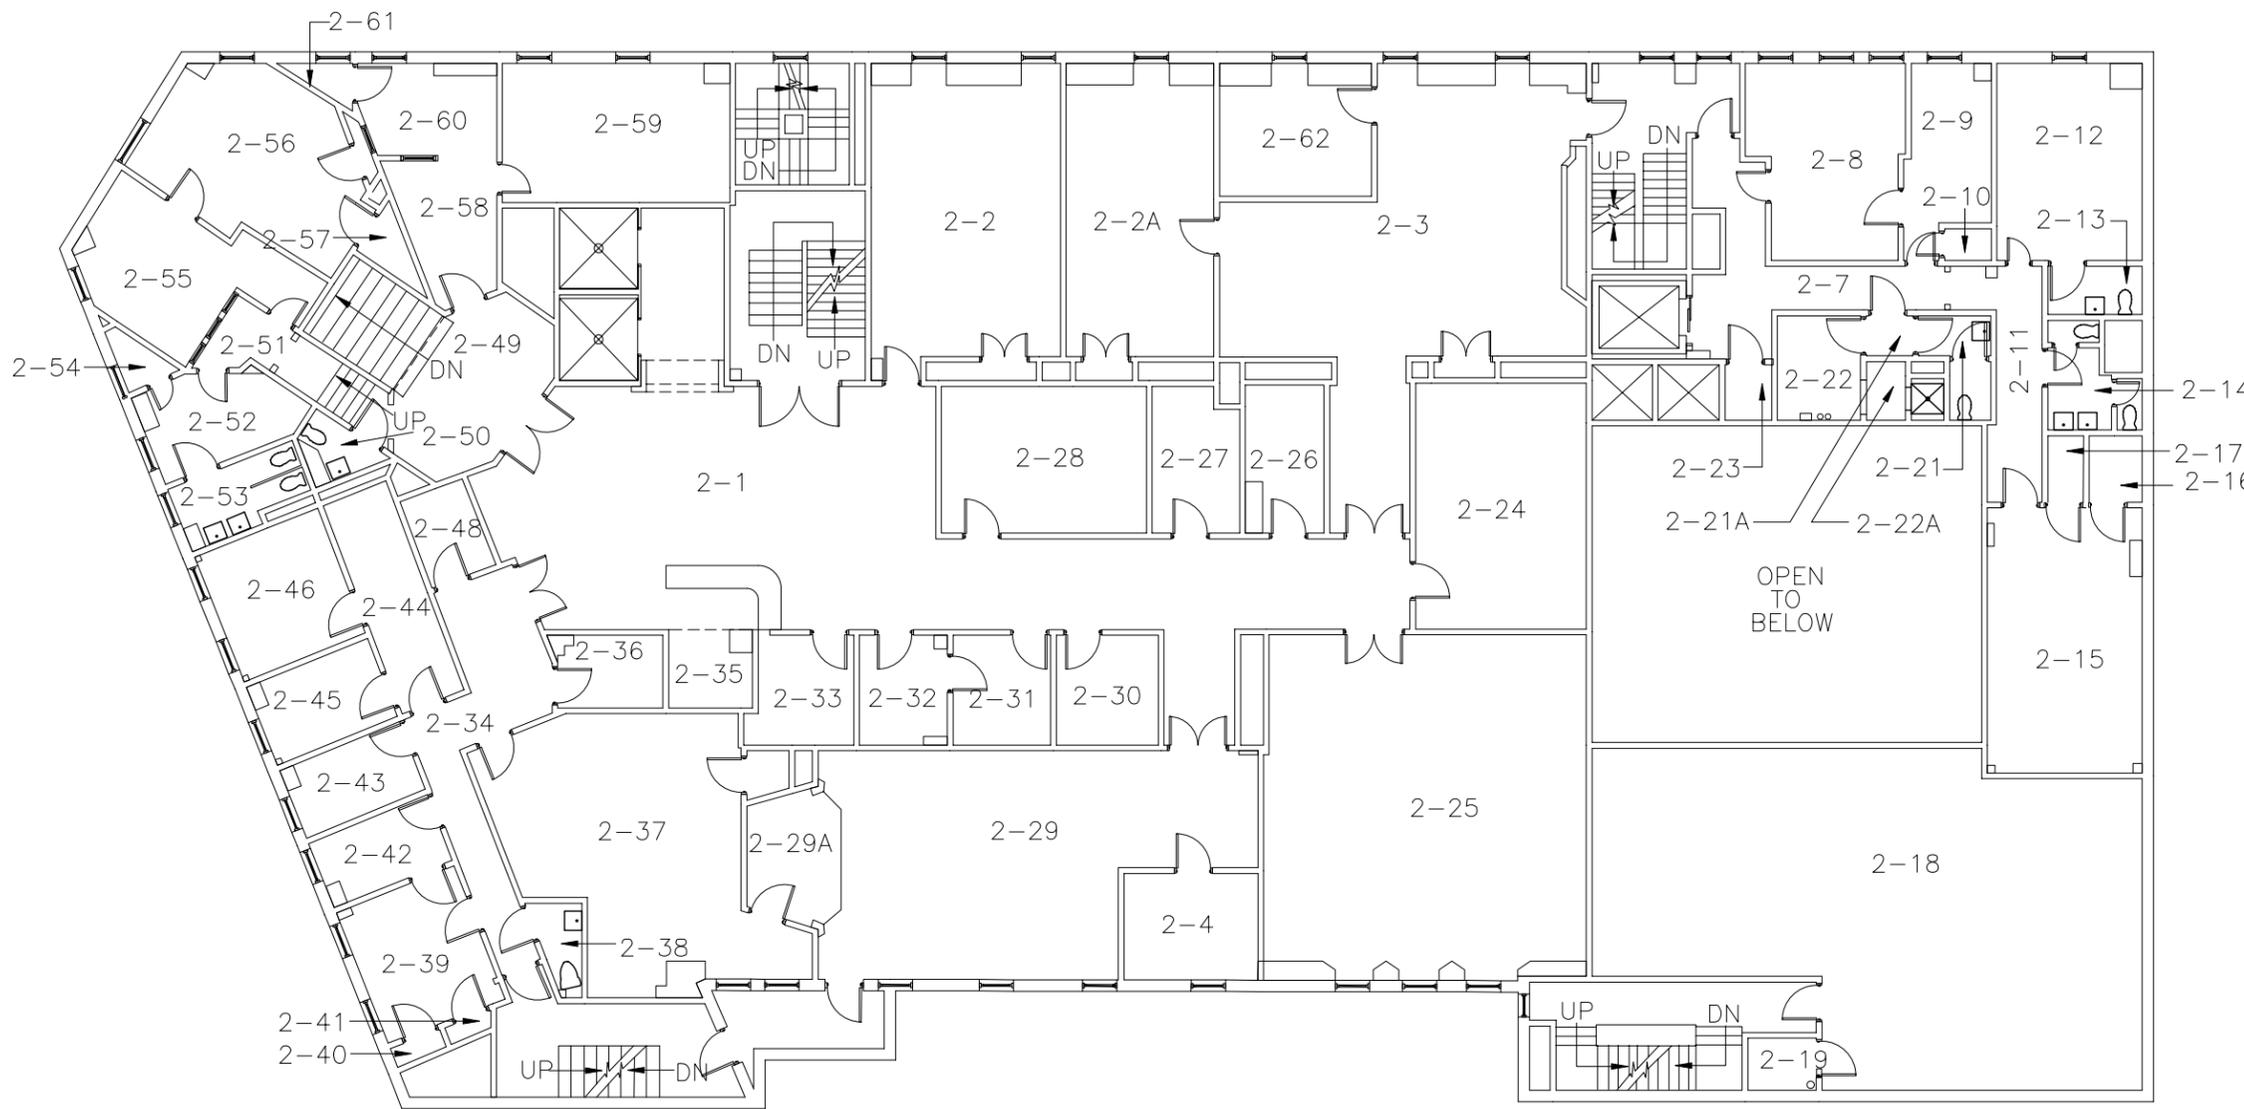


SECOND FLOOR PLAN

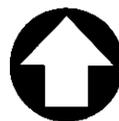

SECOND FLOOR		
RM. NO.	ROOM NAME	NET SF
2-1	CORRIDOR	1,065
2-2	CONFERENCE	431
2-2A	MALE LOCKER ROOM	331
2-3	WORK RELEASE/RECREATION ROOM	691
2-4	CHAPEL OFFICE	114
2-7	CORRIDOR	249
2-8	PAROLE OFFICE	214
2-9	FIRE SAFETY	102
2-10	CLOSET	13
2-11	CORRIDOR	86
2-12	QUALITY WORK LIFE	219
2-13	TOILET	52
2-14	TOILET	60
2-15	FEMALE SECURITY LOCKER ROOM	314
2-16	CLOSET	27
2-17	CLOSET	18
2-18	MECHANICAL ROOM	1,199
2-19	ELECTRICAL CLOSET	27
2-21	TOILET	42
2-21A	CORRIDOR	14
2-22	SECURITY SUPERVISOR LOCKER	66
2-22A	SUPERVISOR CLOSET	17
2-23	SLOP SINK	20
2-24	WATCH COMMAND OFFICER	331
2-25	GUIDANCE COUNSELOR OFFICE	857
2-26	SENIOR COUNSELOR OFFICE	89
2-27	PERSONNEL OFFICE	95
2-28	INMATE RECORDS	229
2-29	CHAPEL	634
2-29A	CHAPEL CLOSET	66
2-30	TIME KEEPER	85
2-31	STEWART OFFICE	82
2-32	MAILROOM	73
2-33	MULTI-PURPOSED ROOM	83
2-34	CORRIDOR	894
2-35	SECURITY FRONT DESK	90
2-36	PAYROLL	59
2-37	BUSINESS OFFICE	496
2-38	TOILET	28
2-39	DEPUTY SUPERINTENDANT SECURITY	131
2-40	CLOSET	8
2-41	CLOSET	6
2-42	COMPRESSOR ROOM	65
2-43	TELEPHONE ROOM	69
2-44	CORRIDOR	114
2-45	DEPUTY SECURITY OFFICE	81
2-46	DEPUTY SUPERINTENDANT ADMIN.	133
2-48	URNE LABORATORY	48
2-49	CORRIDOR	162
2-50	TOILET	28
2-51	CORRIDOR	58
2-52	SITTING ROOM	98
2-53	TOILET	62
2-54	BROOM & HOPPER ROOM	17
2-55	RECEPTIONIST	150
TOTAL NSF		11,635
GROSS FLOOR AREA = 15,048 SQ. FT.		


2-56	DEPUTY SUPERINTENDANT PROGRAM	287
2-57	CLOSET	18
2-58	SUPERINTENDANT SECRETARY	95
2-59	SUPERINTENDANT OFFICE	242
2-60	COPY ROOM	93
2-61	CLOSET	22
2-62	SENIOR PAROLE OFFICE	86
TOTAL NSF		11,635
GROSS FLOOR AREA = 15,048 SQ. FT.		



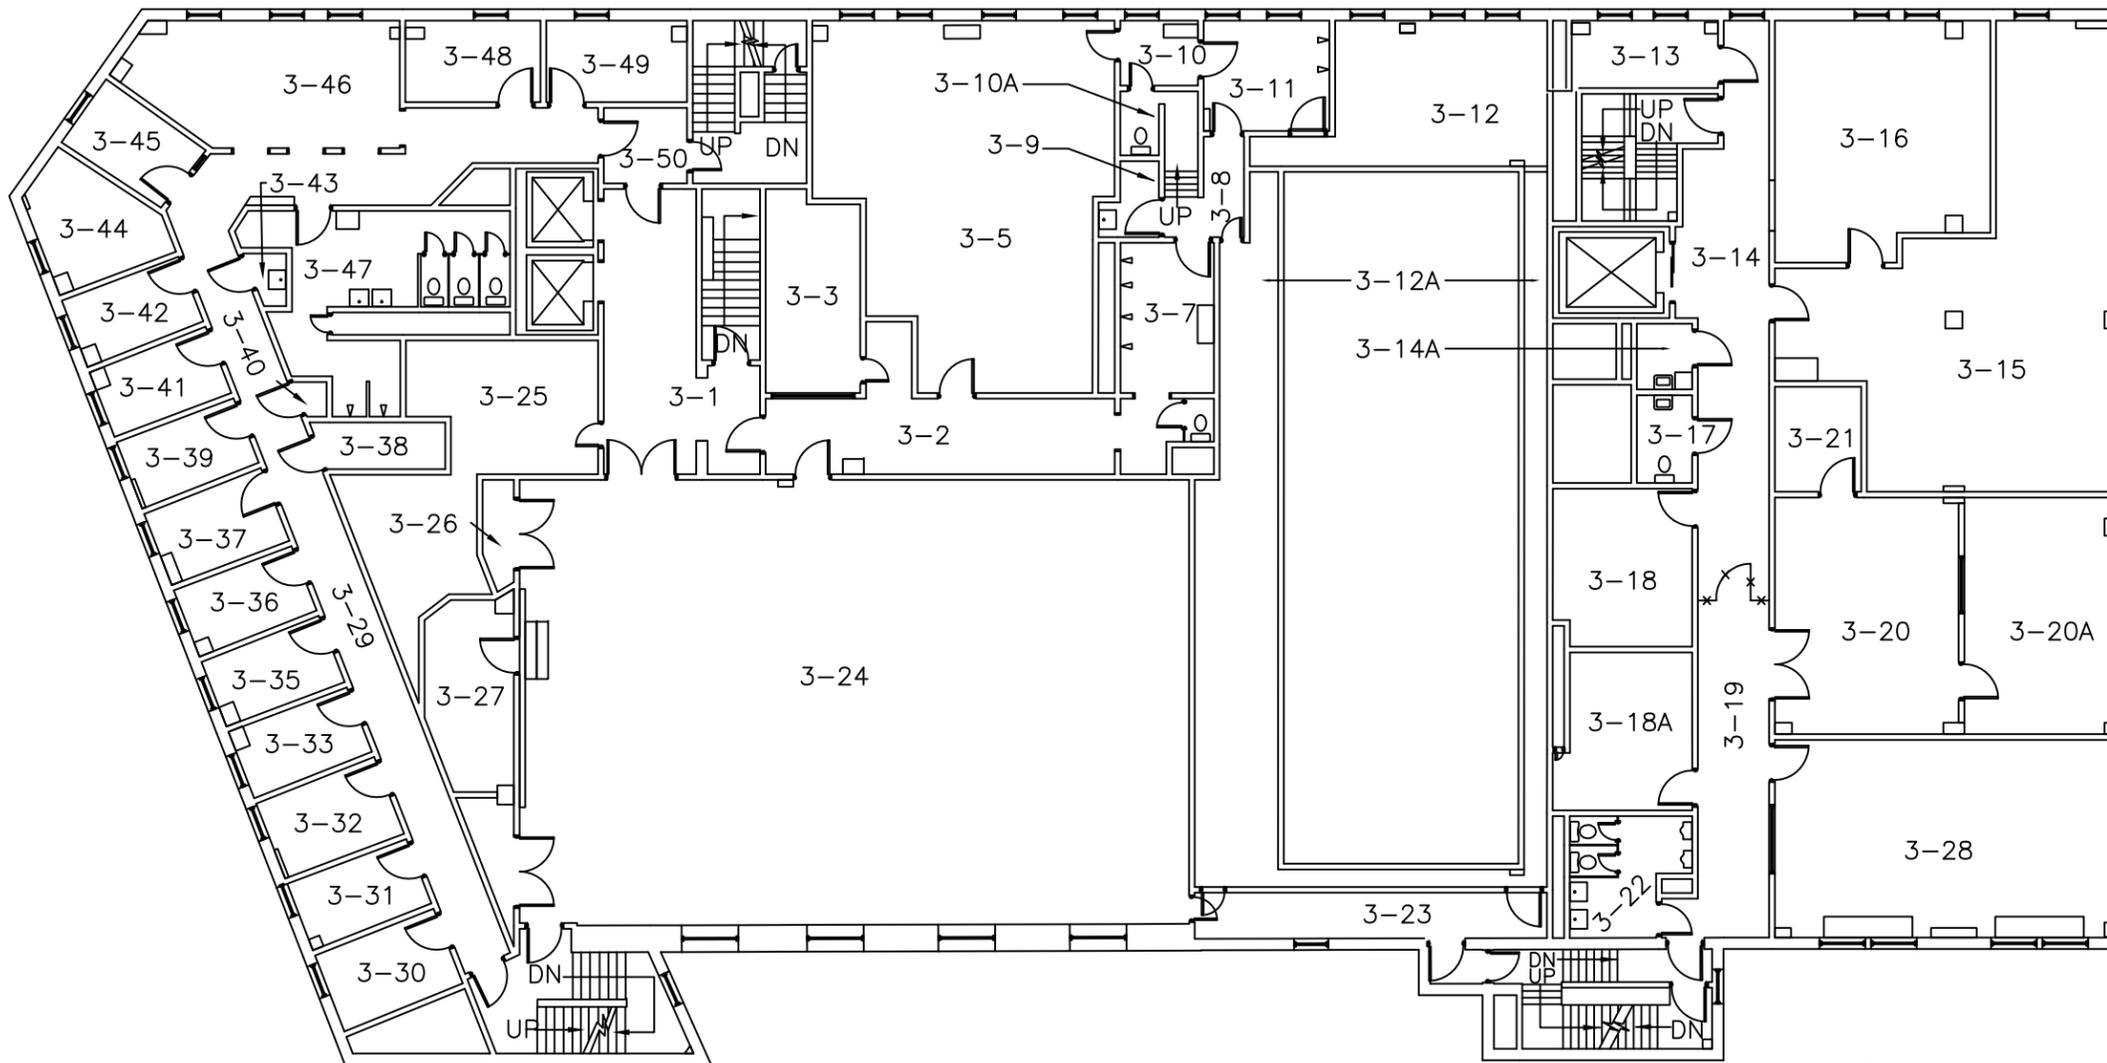


THIRD FLOOR PLAN

THIRD FLOOR		
RM. NO.	ROOM NAME	NET SF
3-1	CORRIDOR	247
3-2	CORRIDOR	200
3-3	CAGE STORAGE	141
3-5	LIBRARY	700
3-7	SHOWER AREA	148
3-8	CORRIDOR	43
3-9	SLOP SINK	28
3-10	CLOSET	103
3-10A	TOILET	14
3-11	BEAUTY PARLOR	101
3-12	CAMERA EQUIPMENT ROOM	254
3-12A	PIPES CHASE	541
3-13	RECREATION ROOM	73
3-14	CORRIDOR	398
3-14A	SLOP SINK	28
3-15	LIBRARY / LAW LIBRARY	748
3-16	DIGITAL LIBRARY	376
3-17	STAFF BATHROOM	37
3-18	FIRE SAFETY OFFICE	170
3-18A	ID ROOM	160
3-19	CORRIDOR	290
3-20	BAR COLLEGE	330
3-20A	BAR COLLEGE	270
3-21	BREAK ROOM	69
3-22	TOILET	99
3-23	CROSSOVER SPACE	119
3-24	GYM	2,413
3-25	COMMISARY	172
3-26	CLOSET	25
3-27	STAGE	299
3-28	BEAUTY PARLOR	540
3-29	CORRIDOR	296
3-30	SLEEPING AREA	79
3-31	SLEEPING AREA	68
3-32	SLEEPING AREA	79
3-33	SLEEPING AREA	68
3-35	SLEEPING AREA	68
3-36	SLEEPING AREA	67
3-37	SLEEPING AREA	74
3-38	HOPPER CLOSET	43
3-39	SLEEPING AREA	67
3-40	CLOSET	7
3-41	SLEEPING AREA	67
3-42	SLEEPING AREA	67
3-43	SLOP SINK	13
3-44	SLEEPING AREA	98
3-45	SLEEPING AREA	69
3-46	RECREATION AREA	440
3-47	BATHROOM	242
3-48	SLEEPING AREA	77
3-49	SLEEPING AREA	81
3-50	CORRIDOR	49
TOTAL NSF		11,255

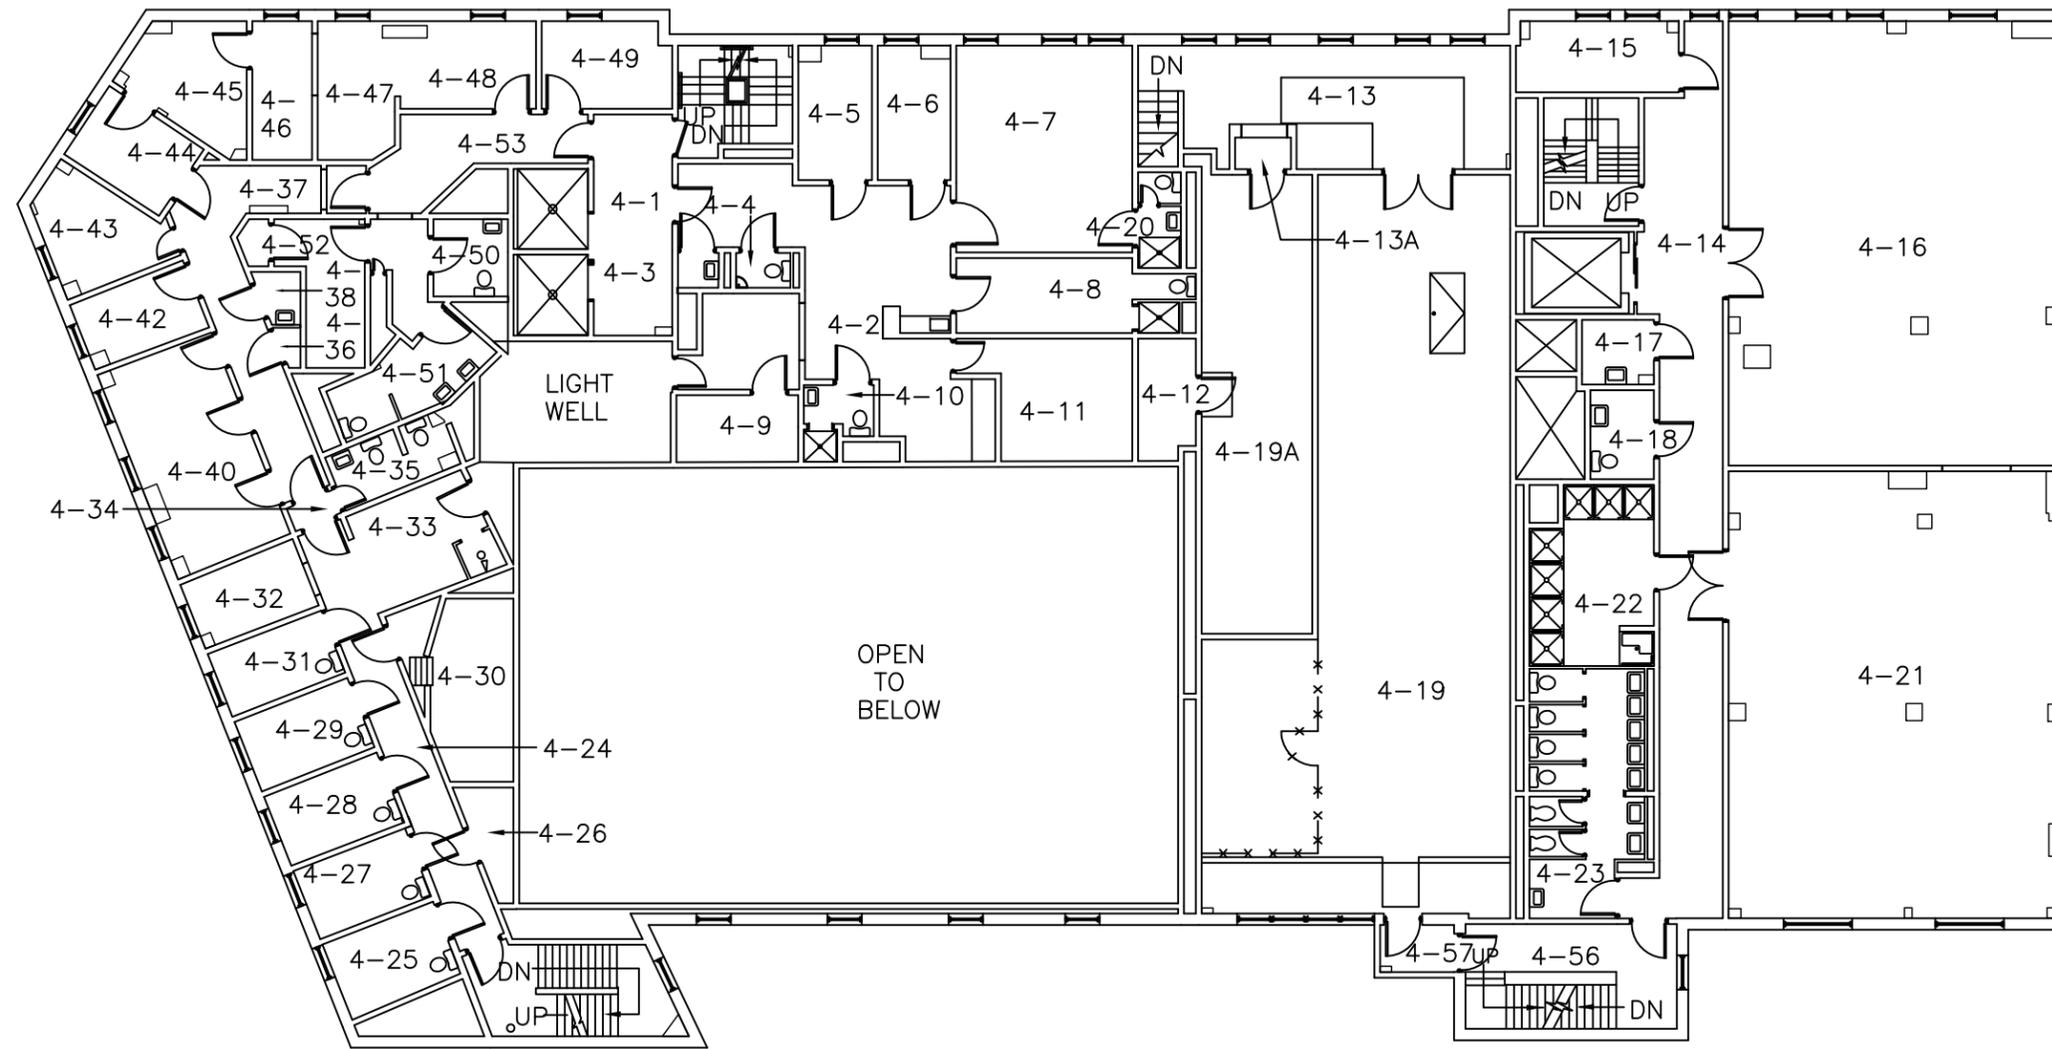


FOURTH FLOOR PLAN

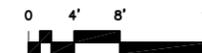

FOURTH FLOOR		
RM. NO.	ROOM NAME	NET SF
4-1	ELEVATOR LOBBY	133
4-2	MEDICAL	619
4-3	SLOP SINK	11
4-4	TOILET	14
4-5	NURSE / ADMINSTRATION	76
4-6	EXAMINING ROOM	75
4-7	MEDICAL HOLDING ROOM	278
4-8	ISOLATION ROOM	115
4-9	MEDICATION ROOM	62
4-10	TOILET	33
4-11	PHARMACY	135
4-12	STORAGE	52
4-13	CLOSET	290
4-13-A	CLOSET	13
4-14	CORRIDOR	447
4-15	RECREATION ROOM	88
4-16	SLEEPING AREA	1,117
4-17	SLOP SINK	35
4-18	OFFICER TOILET	43
4-19	STORAGE GE HOUSE	1,320
4-19A	STORAGE GE HOUSE	387
4-20	TOILET	31
4-21	SLEEPING AREA	1,123
4-22	SHOWER AREA	160
4-23	FEMALE TOILET	206
4-24	CORRIDOR	157
4-25	SLEEPING AREA	73
4-26	MEDICAL STORAGE	34
4-27	SLEEPING AREA	68
4-28	SLEEPING AREA	69
4-29	SLEEPING AREA	69
4-30	STORAGE	131
4-31	SLEEPING AREA	61
4-32	SLEEPING AREA	65
4-33	SLEEPING AREA	101
4-34	CORRIDOR	110
4-35	TOILET	54
4-36	ELECTRICAL CLOSET	6
4-37	CORRIDOR	81
4-38	SLOP SINK	16
4-40	FAMILY DYNAMICS	202
4-42	ACCREDITATION OFFICE	66
4-43	GRIEVANCE OFFICE	87
4-44	OFFICE MEDICAL HEALTH	70
4-45	DENTIST WORK SHOP	96
4-46	DENTAL OFFICE	61
4-47	DENTAL OFFICE	77
4-48	DENTAL OFFICE	86
4-49	DOCTOR OFFICE	81
4-50	TOILET	44
4-51	TOILET	101
4-52	GYNECOLOGIST	89
4-53	CORRIDOR	101
4-57	CLOSET	169
TOTAL NSF		9,288



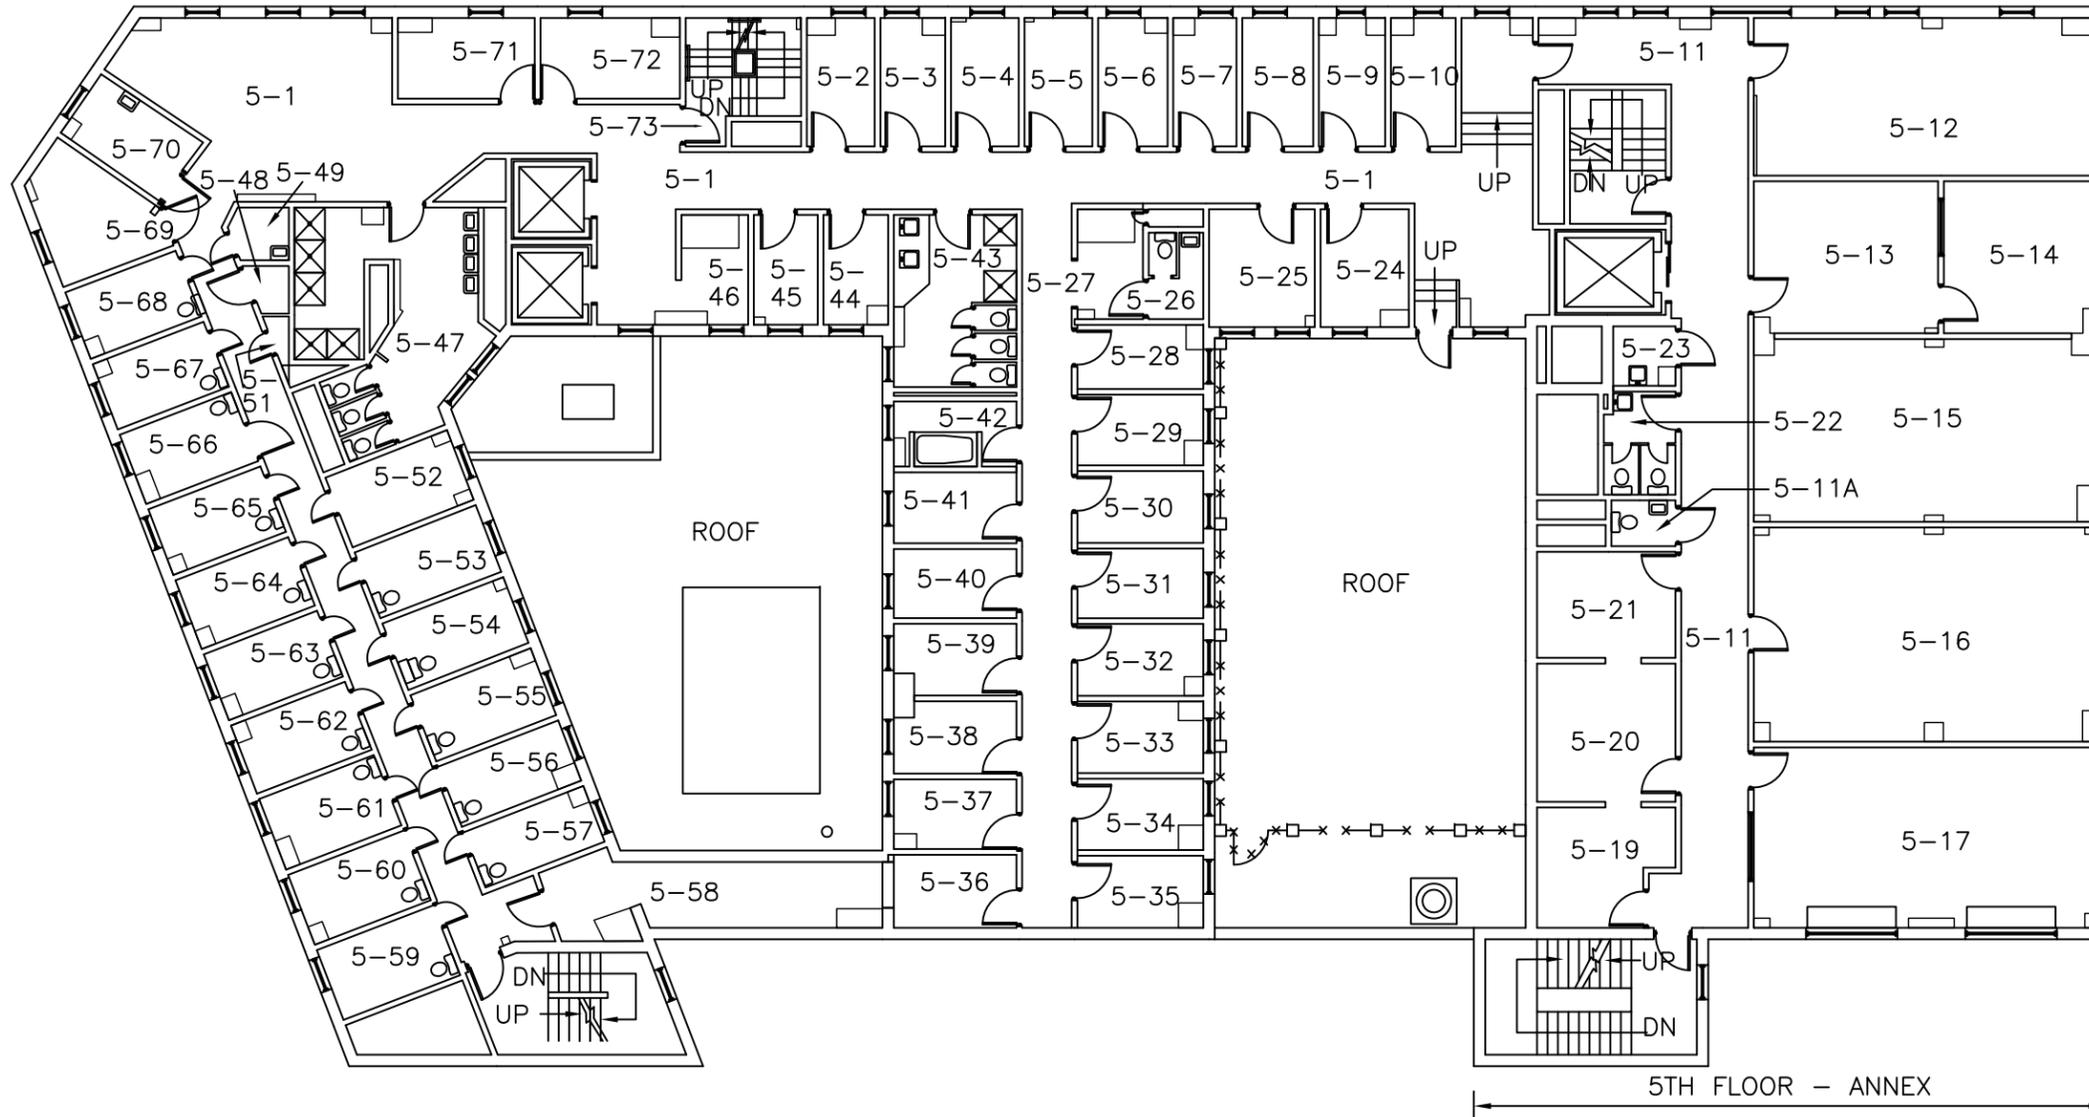


FIFTH FLOOR PLAN



5-61	SLEEPING AREA	71
5-62	SLEEPING AREA	68
5-63	SLEEPING AREA	66
5-64	SLEEPING AREA	68
5-65	SLEEPING AREA	65
5-66	SLEEPING AREA	67
5-67	SLEEPING AREA	63
5-68	SLEEPING AREA	64
5-69	SLEEPING AREA	93
5-70	DISCIPLINARY OFFICE	67
5-71	SLEEPING AREA	84
5-72	SLEEPING AREA	86
TOTAL NSF		8,564

GROSS FLOOR AREA = 14,521 S.F.

FIFTH FLOOR		
RM. NO.	ROOM NAME	NET SF
5-1	CORRIDOR	1,263
5-2	SLEEPING AREA	67
5-3	SLEEPING AREA	63
5-4	SLEEPING AREA	67
5-5	SLEEPING AREA	67
5-6	SLEEPING AREA	68
5-7	SLEEPING AREA	62
5-8	SLEEPING AREA	70
5-9	SLEEPING AREA	65
5-10	SLEEPING AREA	64
5-11	CORRIDOR	531
5-11A	INMATE BATHROOM	24
5-12	FAMILY DYNAMICS	410
5-13	RESOURCE	215
5-14	RESOURCE	175
5-15	CLASS ROOM	475
5-16	TRANSITION CLASS	571
5-17	CLASS ROOM	470
5-19	OFFICE	112
5-20	ID ROOM	146
5-21	A.S.A.T. OFFICE	113
5-22	STAFF BATHROOM	49
5-23	SLOP SINK	28
5-24	SLEEPING AREA	80
5-25	SLEEPING AREA	95
5-26	TOILET	36
5-27	CORRIDOR	55
5-28	SLEEPING AREA	62
5-29	SLEEPING AREA	65
5-30	SLEEPING AREA	69
5-31	SLEEPING AREA	67
5-32	SLEEPING AREA	69
5-33	SLEEPING AREA	69
5-34	SLEEPING AREA	68
5-35	SLEEPING AREA	69
5-36	CORRIDOR	68
5-37	SLEEPING AREA	65
5-38	SLEEPING AREA	65
5-39	SLEEPING AREA	64
5-40	SLEEPING AREA	65
5-41	SLEEPING AREA	66
5-42	SLEEPING AREA	60
5-43	BATHROOM	166
5-44	SLEEPING AREA	57
5-45	SLEEPING AREA	56
5-46	OFFICE STATION	59
5-47	BATHROOM	179
5-48	SLOP SINK	13
5-49	HOPPER CLOSET	22
5-51	ELECTRICAL CLOSET	6
5-52	SLEEPING AREA	74
5-53	SLEEPING AREA	70
5-54	SLEEPING AREA	70
5-55	SLEEPING AREA	70
5-56	SLEEPING AREA	70
5-57	SLEEPING AREA	53
5-58	CORRIDOR	162
5-59	SLEEPING AREA	72
5-60	SLEEPING AREA	71

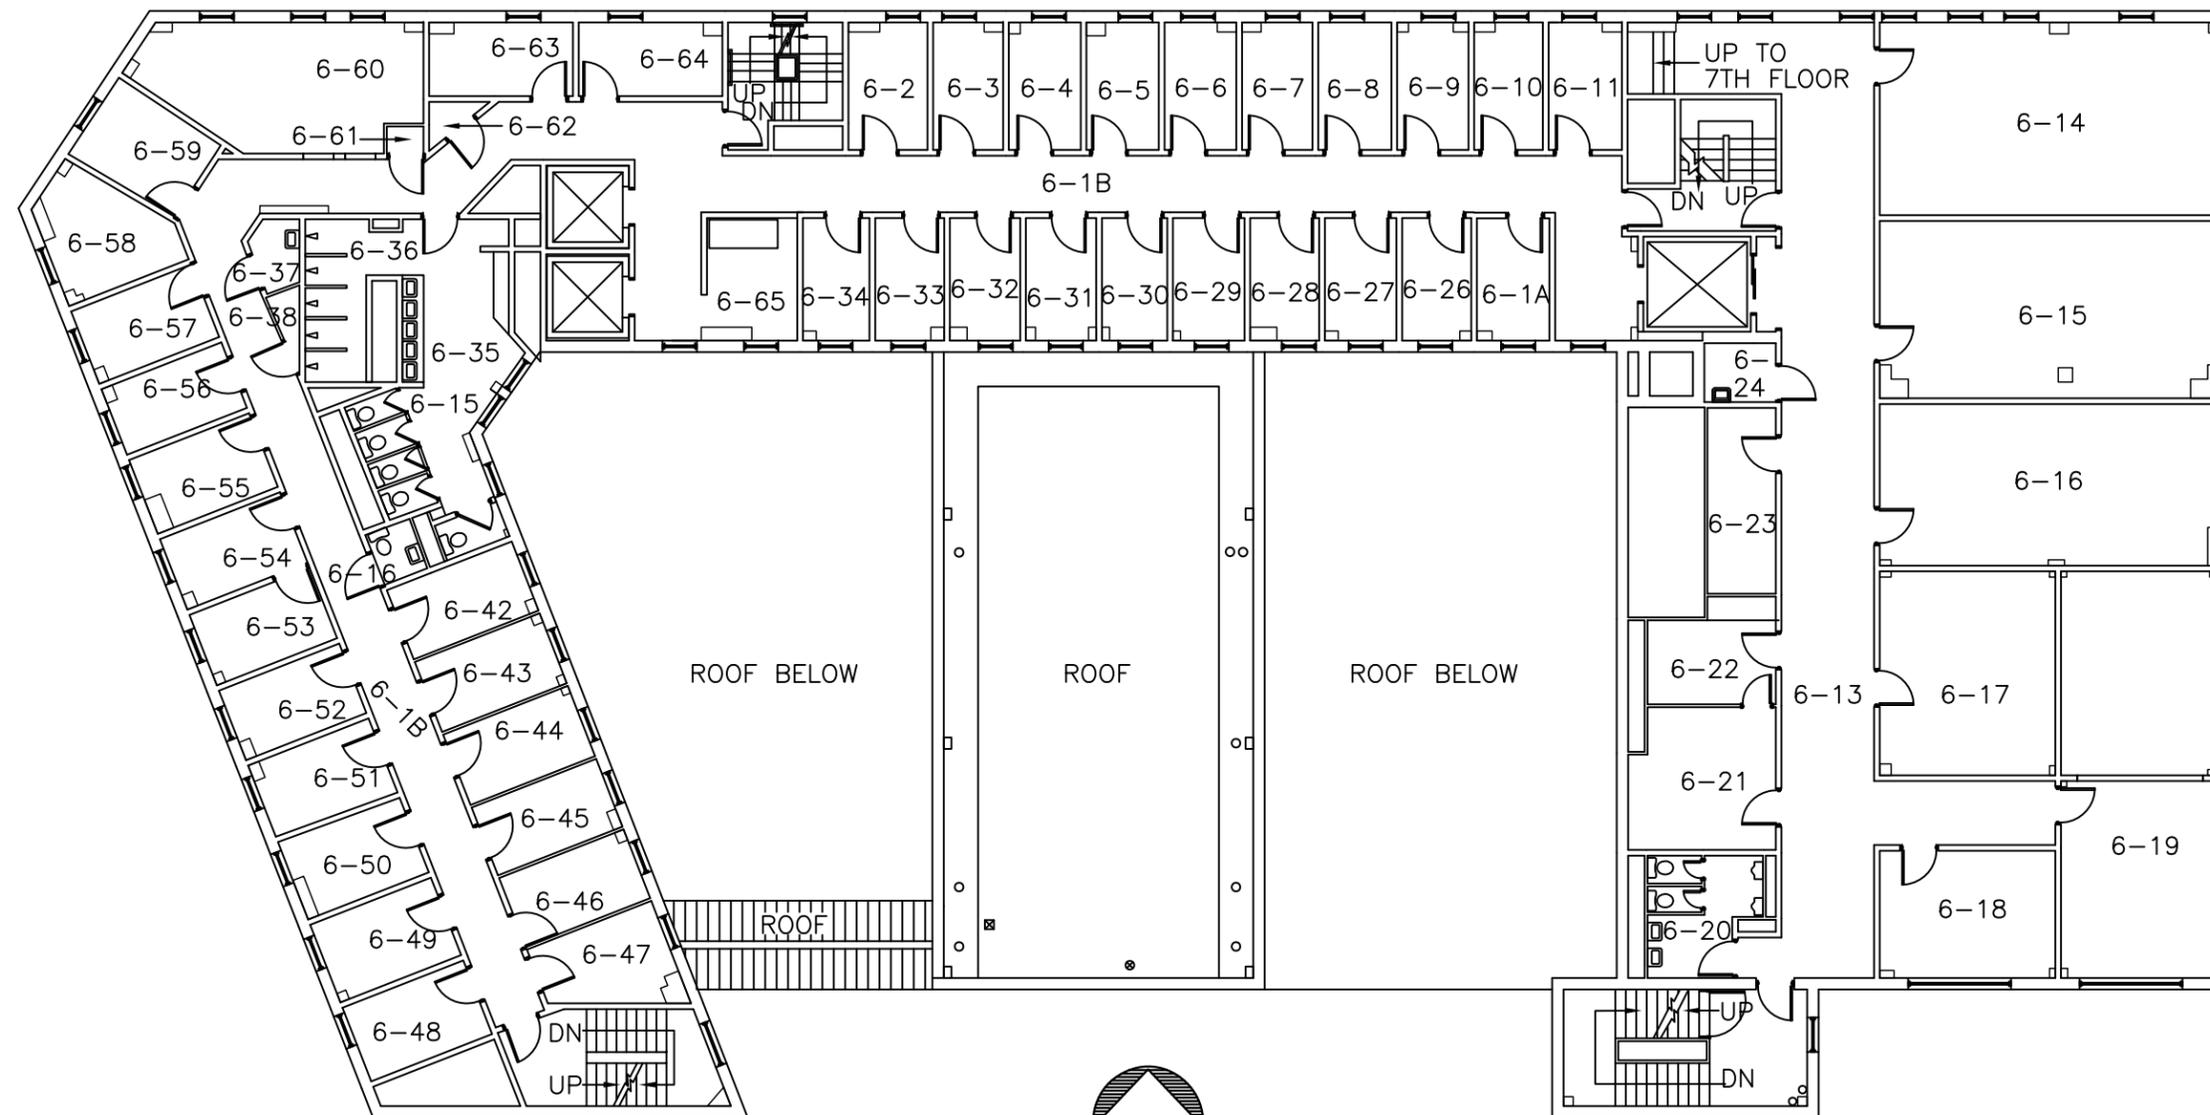


SIXTH FLOOR PLAN

SIXTH FLOOR		
RM. NO.	ROOM NAME	NET SF
6-1A	SLEEPING AREA	58
6-1B	CORRIDOR	1,151
6-2	SLEEPING AREA	72
6-3	SLEEPING AREA	58
6-4	SLEEPING AREA	70
6-5	SLEEPING AREA	70
6-6	SLEEPING AREA	70
6-7	SLEEPING AREA	59
6-8	SLEEPING AREA	71
6-9	SLEEPING AREA	70
6-10	SLEEPING AREA	57
6-11	SLEEPING AREA	59
6-13	CORRIDOR	860
6-14	COMPUTER CLASS ROOM	500
6-15	A-SAP PROGRAM	460
6-16	TRANSITIONAL SERVICE	420
6-17	G.E.D. ROOM	274
6-18	EDUCATIONAL OFFICE	170
6-19	PRE G.E.D.	491
6-20	FEMALE TOILET	92
6-21	ID OFFICE	157
6-22	A.S.A.T. OFFICE	97
6-23	STORAGE	91
6-24	SLOP SINK	32
6-26	SLEEPING AREA	55
6-27	SLEEPING AREA	57
6-28	SLEEPING AREA	55
6-29	SLEEPING AREA	57
6-30	SLEEPING AREA	51
6-31	SLEEPING AREA	56
6-32	SLEEPING AREA	56
6-33	SLEEPING AREA	55
6-34	SLEEPING AREA	52
6-35	FEMALE TOILET	139
6-36	SHOWER AREA	92
6-37	SLOP SINK	23
6-38	ELECTRICAL CLOSET	12
6-42	SLEEPING AREA	76
6-43	SLEEPING AREA	77
6-44	SLEEPING AREA	77
6-45	SLEEPING AREA	74
6-46	SLEEPING AREA	75
6-47	SLEEPING AREA	30
6-48	SLEEPING AREA	78
6-49	SLEEPING AREA	52
6-50	SLEEPING AREA	51
6-51	SLEEPING AREA	77
6-52	SLEEPING AREA	74
6-53	SLEEPING AREA	74
6-54	SLEEPING AREA	75
6-55	SLEEPING AREA	78
6-56	SLEEPING AREA	59
6-57	SLEEPING AREA	77
6-58	SLEEPING AREA	59
6-59	SLEEPING AREA	53
6-60	RECREATION ROOM	249

6-61	SUPPLY CLOSET	8
6-62	CLOSET	11
6-63	SLEEPING AREA	81
6-64	SLEEPING AREA	81
6-65	OFFICER STATION	69
TOTAL NSF		8,314
GROSS FLOOR AREA = 11,054 S.F.		




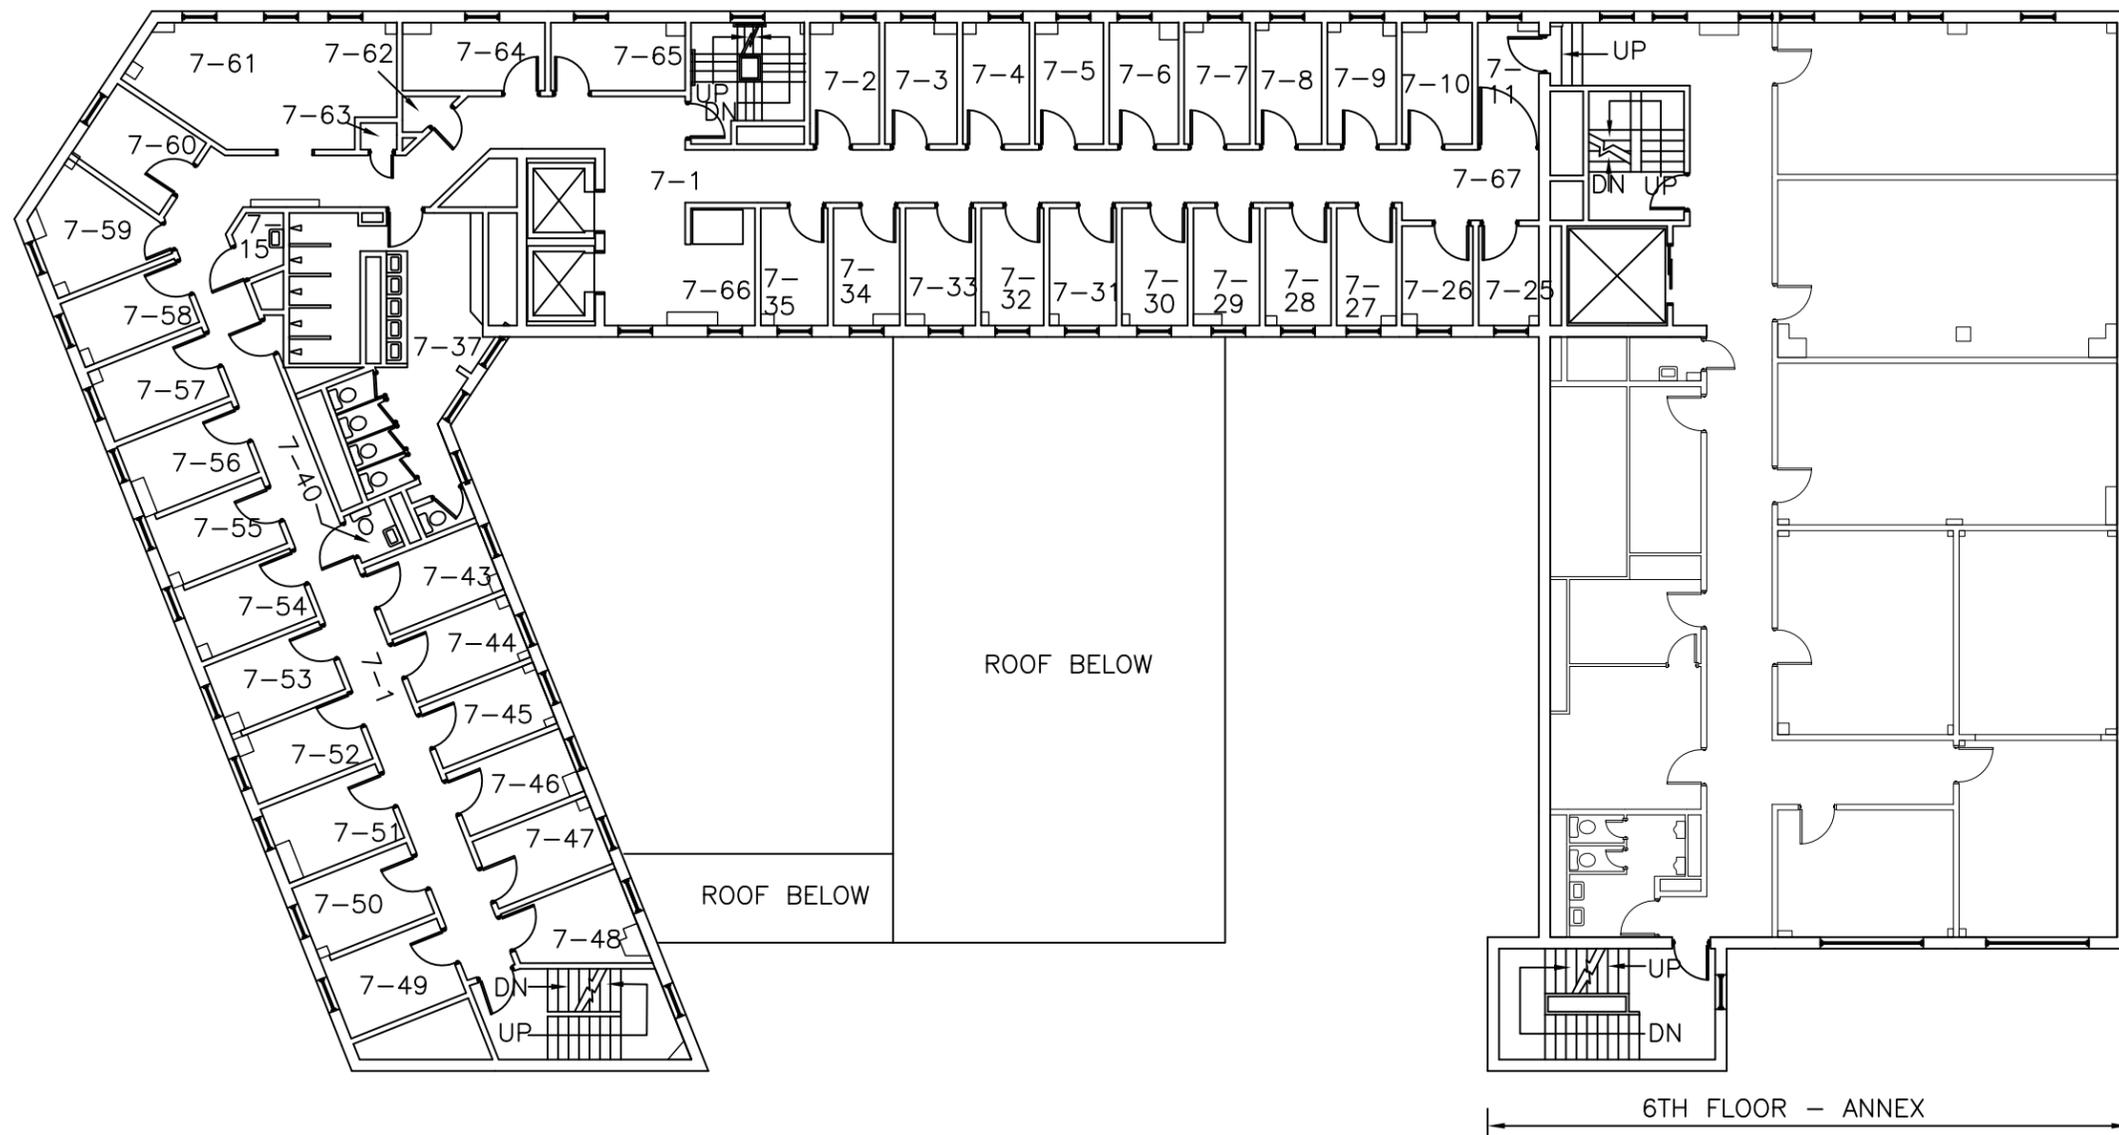

SEVENTH FLOOR PLAN




SEVENTH FLOOR		
RM. NO.	ROOM NAME	NET SF
7-1	CORRIDOR	903
7-2	SLEEPING AREA	66
7-3	SLEEPING AREA	68
7-4	SLEEPING AREA	63
7-5	SLEEPING AREA	64
7-6	SLEEPING AREA	65
7-7	SLEEPING AREA	62
7-8	SLEEPING AREA	62
7-9	SLEEPING AREA	65
7-10	SLEEPING AREA	66
7-11	SLEEPING AREA	57
7-15	SLOP SINK	19
7-25	SLEEPING AREA	63
7-26	SLEEPING AREA	54
7-27	SLEEPING AREA	53
7-28	SLEEPING AREA	59
7-29	SLEEPING AREA	59
7-30	SLEEPING AREA	59
7-31	SLEEPING AREA	60
7-32	SLEEPING AREA	56
7-33	SLEEPING AREA	63
7-34	SLEEPING AREA	59
7-35	SLEEPING AREA	60
7-37	FEMALE BATHROOM	322
7-40	OFFICER TOILET	16
7-43	SLEEPING AREA	65
7-44	SLEEPING AREA	61
7-45	SLEEPING AREA	60
7-46	SLEEPING AREA	61
7-47	SLEEPING AREA	66
7-48	SLEEPING AREA	64
7-49	SLEEPING AREA	72
7-50	SLEEPING AREA	68
7-51	SLEEPING AREA	71
7-52	SLEEPING AREA	62
7-53	SLEEPING AREA	65
7-54	SLEEPING AREA	65
7-55	SLEEPING AREA	63
7-56	SLEEPING AREA	68
7-57	SLEEPING AREA	66
7-58	SLEEPING AREA	66
7-59	SLEEPING AREA	86
7-60	SLEEPING AREA	76
7-61	RECREATION ROOM	226
7-62	CLOSET	10
7-63	CLOSET	7
7-64	SLEEPING AREA	76
7-65	SLEEPING AREA	72
7-66	OFFICER STATION	61
7-67	CORRIDOR	72
TOTAL NSF		4,272
GROSS FLOOR AREA = 10,077 S.F.		

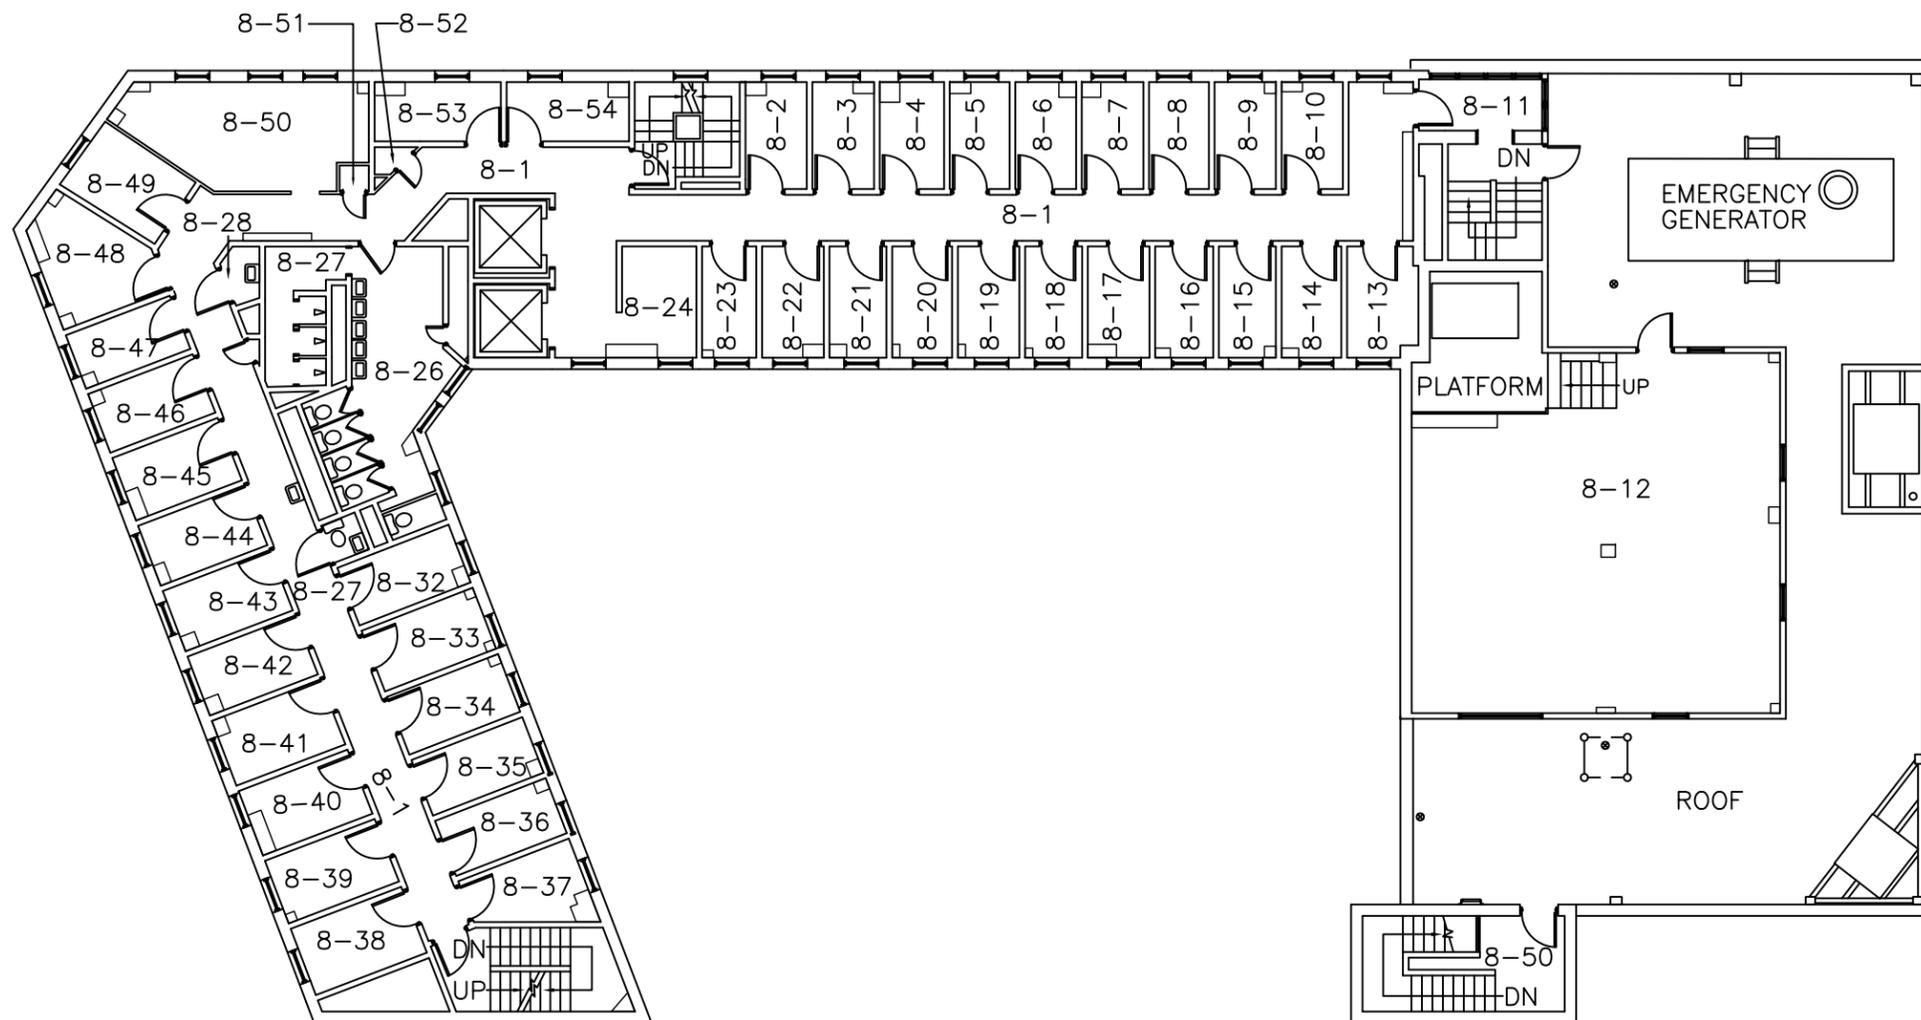

EIGHTH FLOOR PLAN




EIGHTH FLOOR		
RM. NO.	ROOM NAME	NET SF
8-1	CORRIDOR	844
8-2	SLEEPING AREA	50
8-3	SLEEPING AREA	50
8-4	SLEEPING AREA	53
8-5	SLEEPING AREA	49
8-6	SLEEPING AREA	50
8-7	SLEEPING AREA	50
8-8	SLEEPING AREA	49
8-9	SLEEPING AREA	50
8-10	SLEEPING AREA	50
8-12	MECHANICAL ROOM	927
8-13	SLEEPING AREA	58
8-14	SLEEPING AREA	51
8-15	SLEEPING AREA	48
8-16	SLEEPING AREA	49
8-17	SLEEPING AREA	52
8-18	SLEEPING AREA	48
8-19	SLEEPING AREA	52
8-20	SLEEPING AREA	51
8-21	SLEEPING AREA	48
8-22	SLEEPING AREA	52
8-23	SLEEPING AREA	46
8-24	OFFICER STATION	61
8-26	FEMALE SHOWER	318
8-27	OFFICE TOILET	17
8-28	SLOP SINK	14
8-32	SLEEPING AREA	56
8-33	SLEEPING AREA	59
8-34	SLEEPING AREA	56
8-35	SLEEPING AREA	54
8-36	SLEEPING AREA	53
8-37	SLEEPING AREA	60
8-38	SLEEPING AREA	64
8-39	SLEEPING AREA	60
8-40	SLEEPING AREA	61
8-41	SLEEPING AREA	62
8-42	SLEEPING AREA	56
8-43	SLEEPING AREA	57
8-44	SLEEPING AREA	56
8-45	SLEEPING AREA	58
8-46	SLEEPING AREA	54
8-47	SLEEPING AREA	49
8-48	SLEEPING AREA	86
8-49	SLEEPING AREA	64
8-50	RECREATIONAL ROOM	178
8-51	STORAGE CLOSET	6
8-52	STORAGE CLOSET	6
8-53	SLEEPING AREA	57
8-54	SLEEPING AREA	56
	TOTAL NSF	4,555
GROSS FLOOR AREA = 8,498 S.F.		

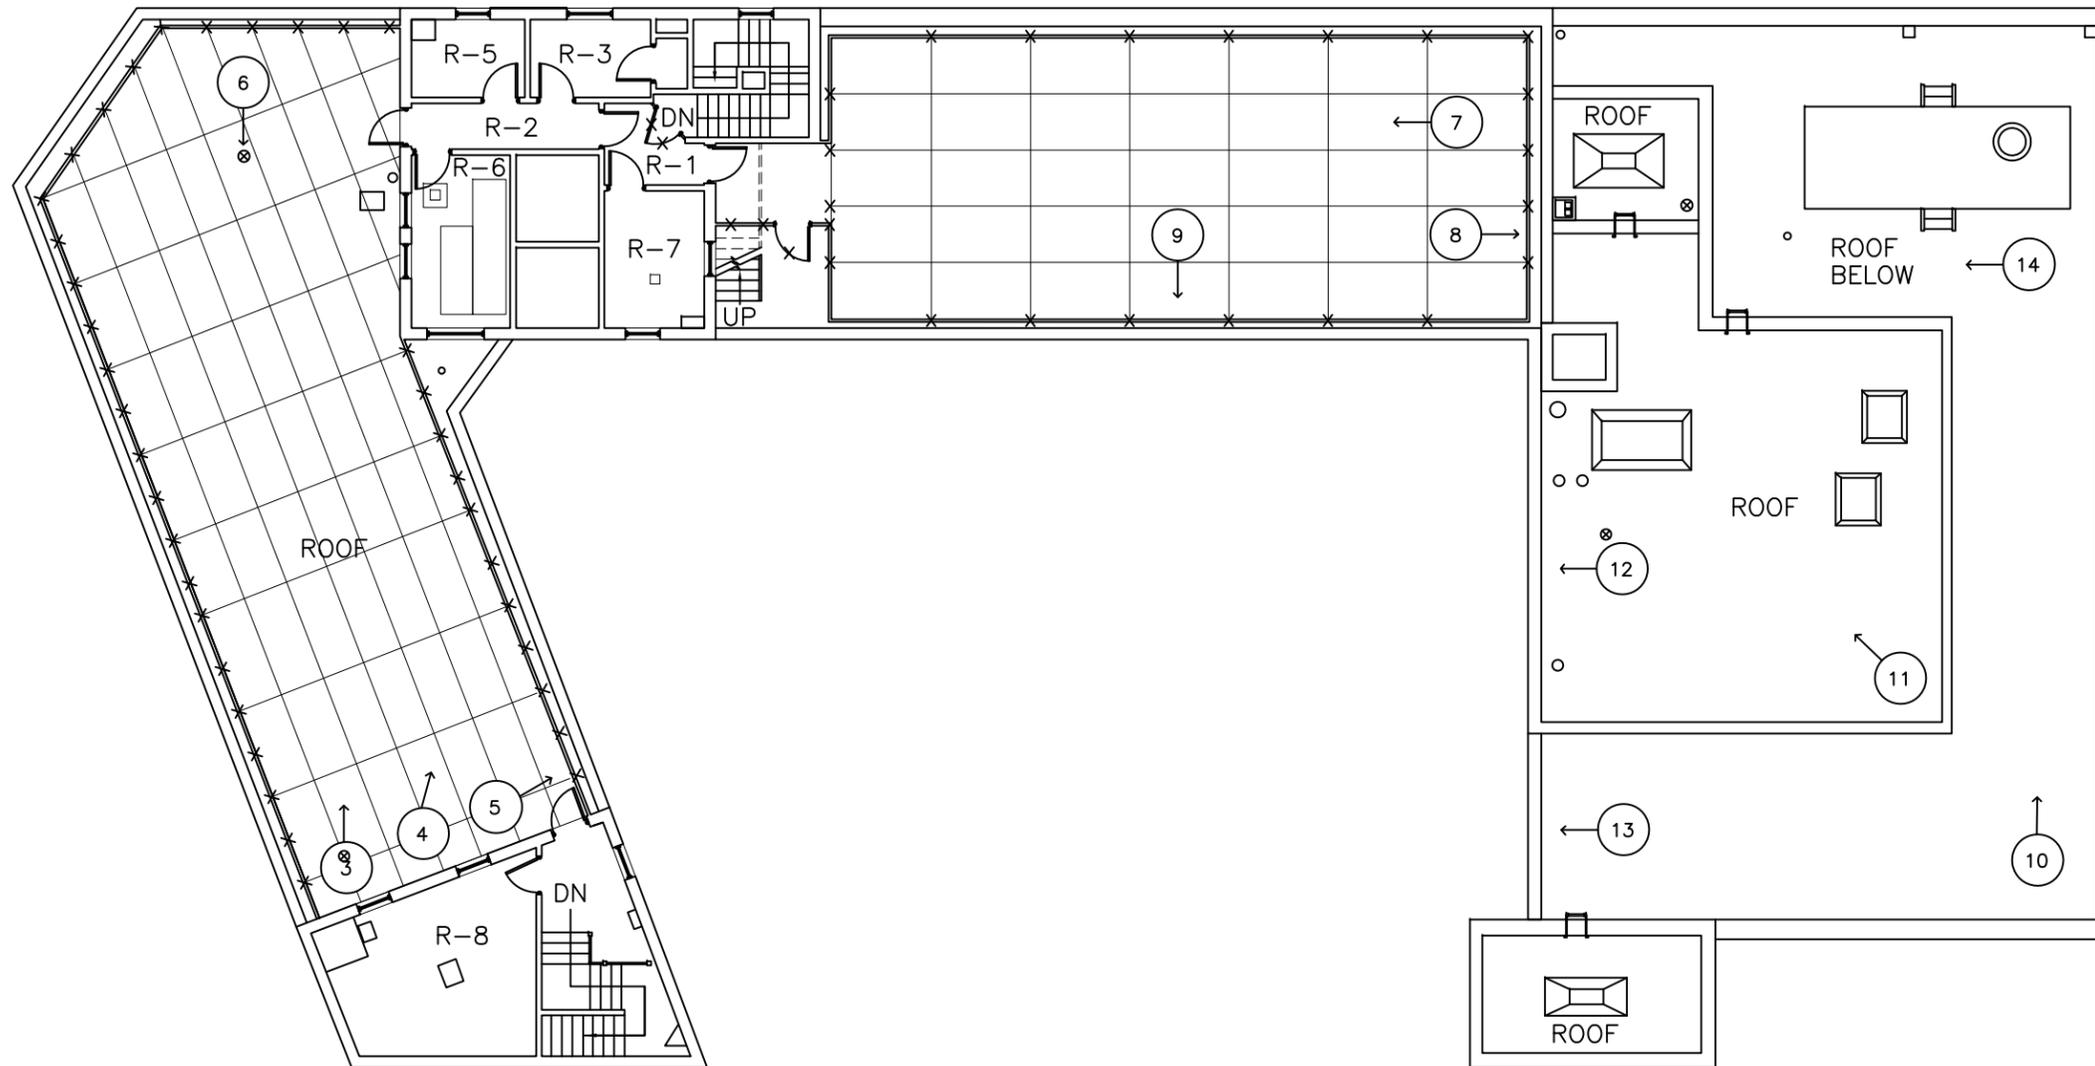



ROOF PLAN

ROOF		
RM. NO.	ROOM NAME	NET SF
R-1	CORRIDOR	58
R-2	CORRIDOR	65
R-3	MECHANICAL ROOM	72
R-5	QUARTER MASTERS	68
R-6	EXHAUST FAN ROOM	132
R-7	MAIN WATER SUPPLY ROOM	105
R-8	MECHANICAL ROOM	231
TOTAL NSF		731
GROSS FLOOR AREA = 10,138 S.F.		

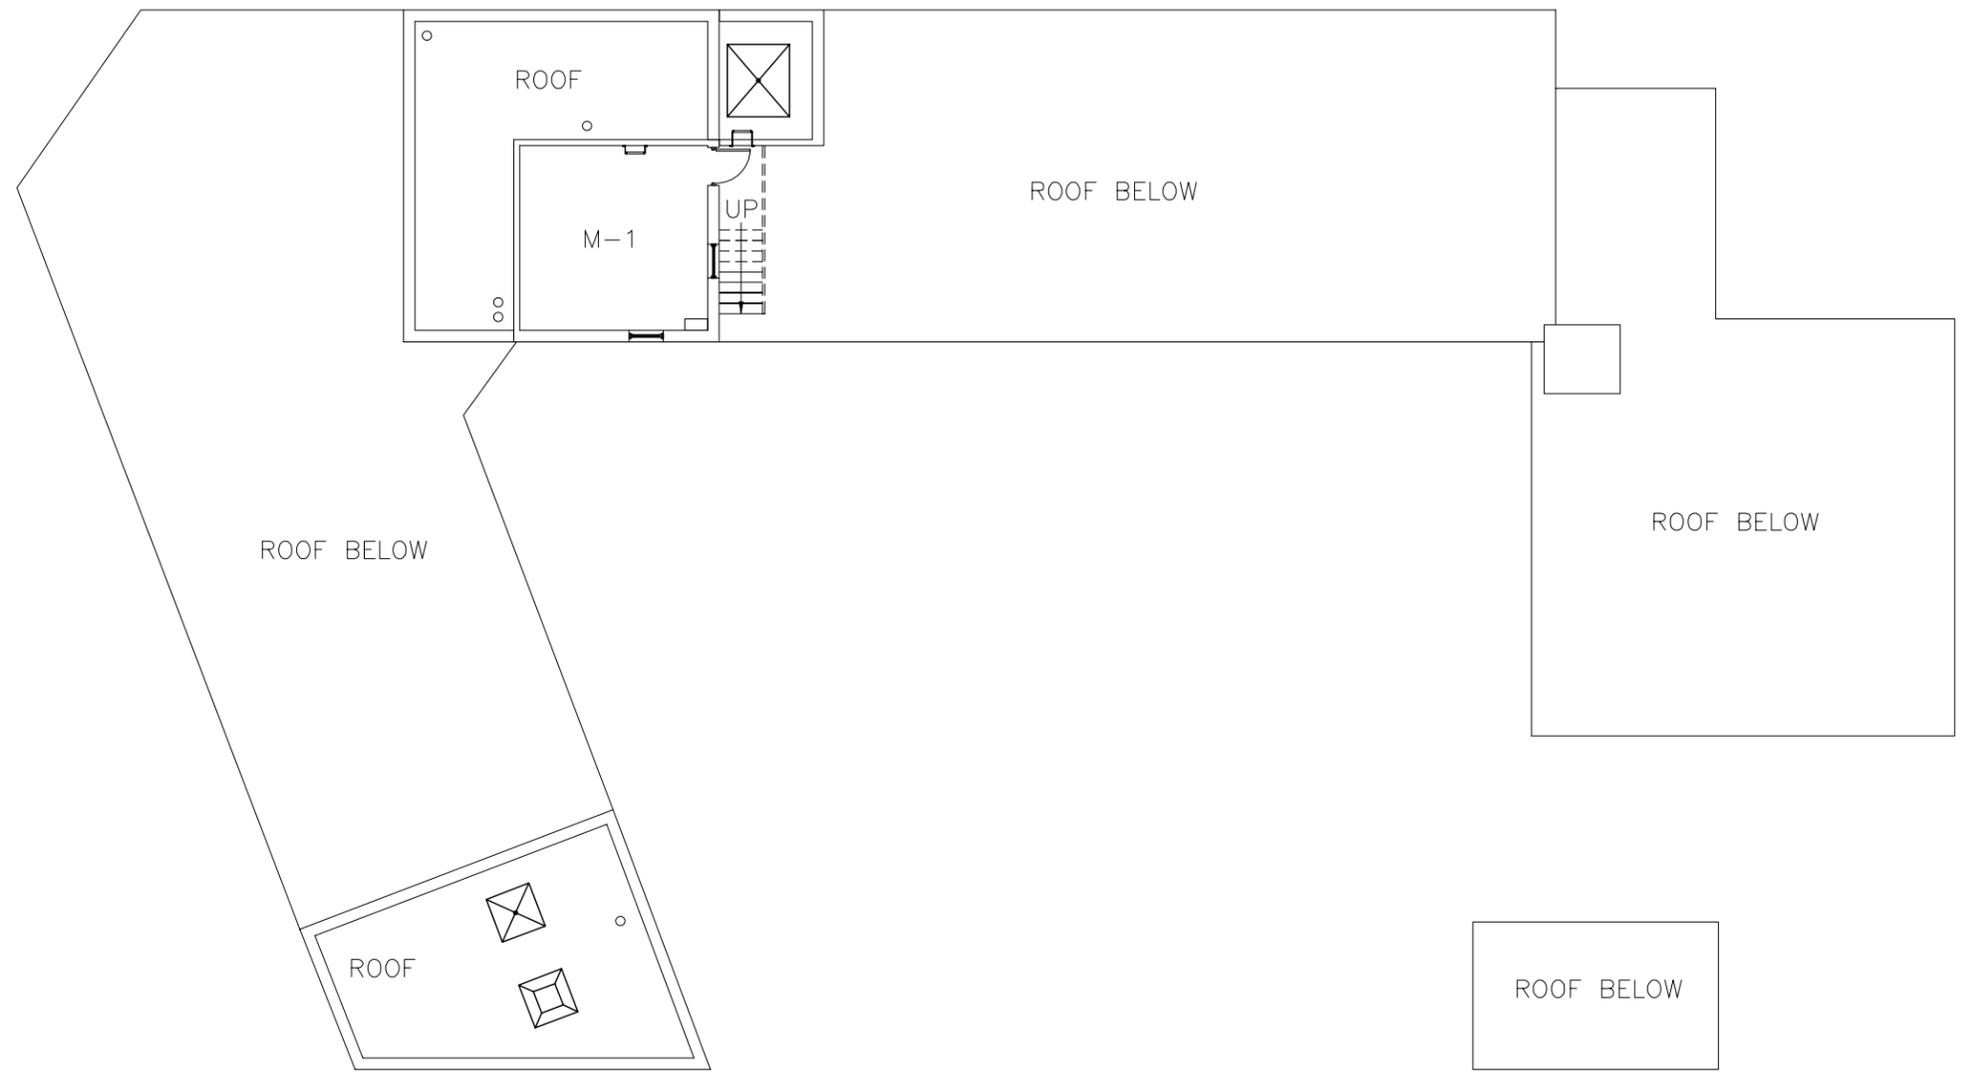

ROOF		
RM. NO.	ROOM NAME	NET SF
M-1	ELEVATOR MACHINE ROOM	264
TOTAL NSF		264
GROSS FLOOR AREA = 332 SQ. FT.		

ELEVATOR MACHINE ROOM

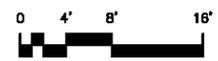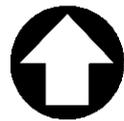

THIS PAGE INTENTIONALLY LEFT BLANK