



**1. AREA OF "STRUCTURAL PLATFORM" ABOVE TRAIN YARDS & TRACKS**

PLAN: 1" = 200'

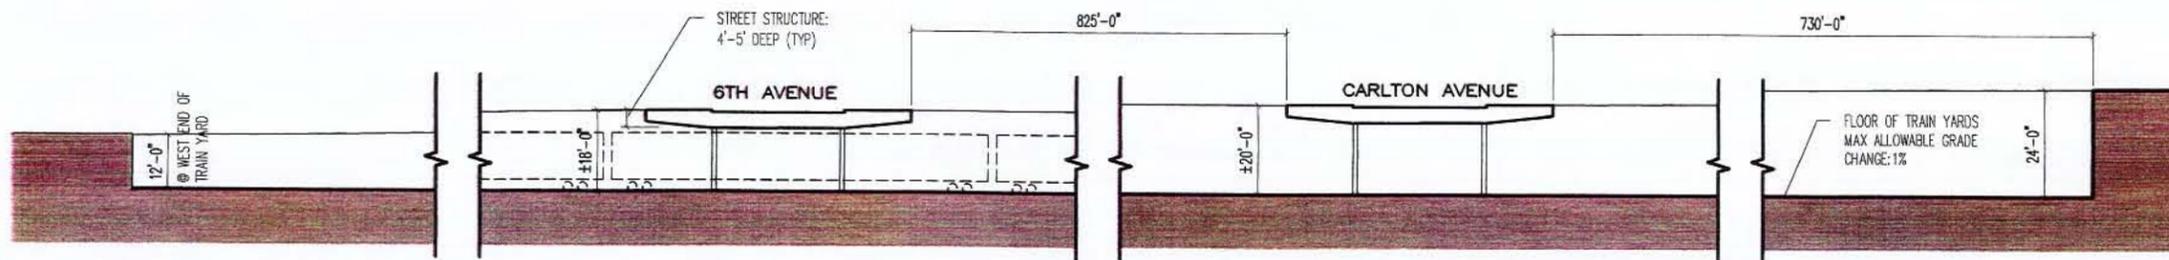


**2. EXISTING CONDITION**

LONGITUDINAL SECTION: 1" = 40'

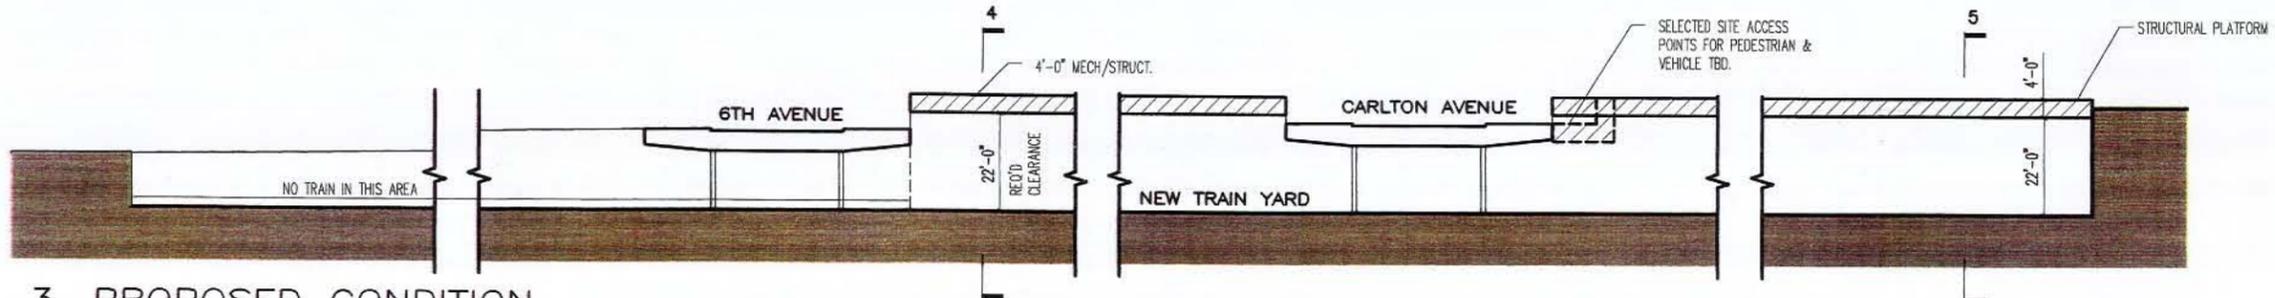


**3. PROPOSED CONDITION**

LONGITUDINAL SECTION: 1" = 40'

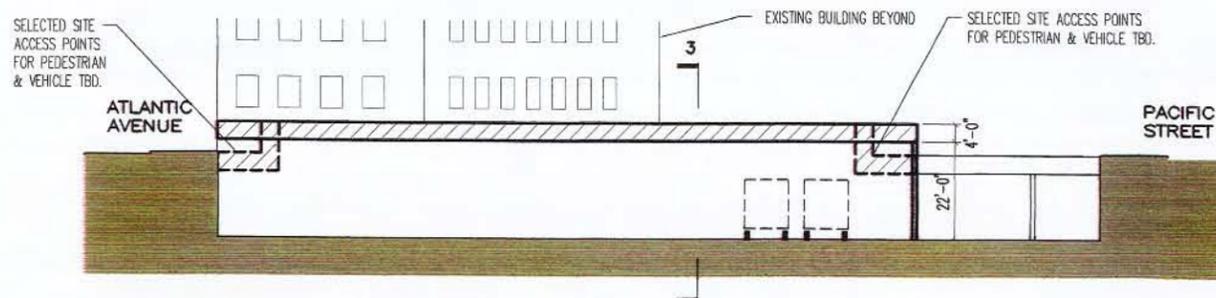

**4. PROPOSED CONDITION**

CROSS SECTION: 1" = 40'

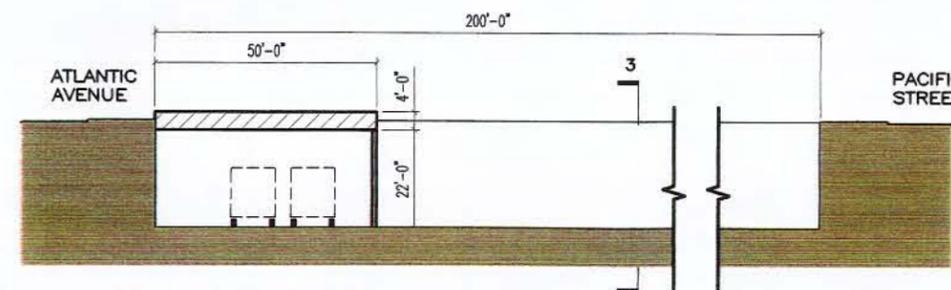

**5. PROPOSED CONDITION**

CROSS SECTION: 1" = 40'

NOTE: ALL DIMENSIONS INDICATING DEPTH OF EXIST TRAIN YARD FROM THE STREET ARE APPROXIMATE. ACTUAL DIMENSIONS MAY VARY