




WATERMAIN WORK AT ATLANTIC/FLATBUSH AVE INTERSECTION

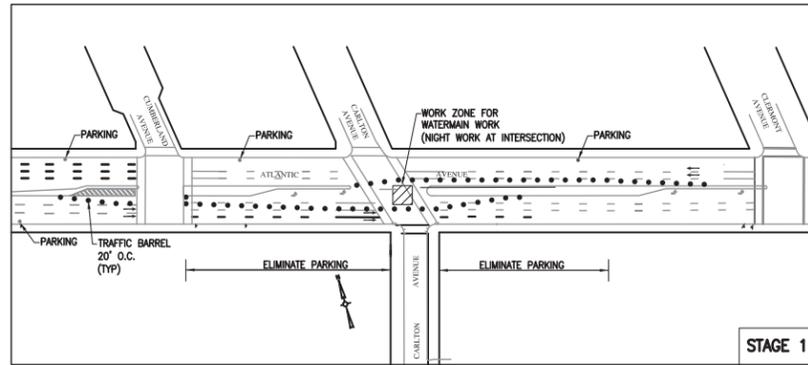


WATERMAIN WORK AT CARLTON/ATLANTIC AVE INTERSECTION (PRIOR TO CARLTON AVE BRIDGE CLOSURE)

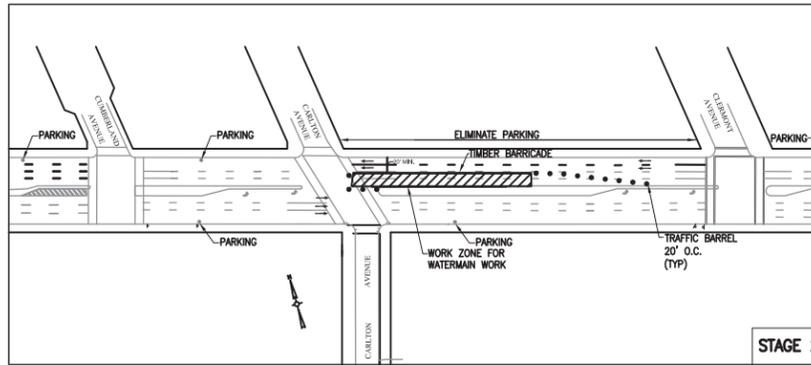


WATERMAIN WORK AT CARLTON/ATLANTIC AVE INTERSECTION (PRIOR TO CARLTON AVE BRIDGE CLOSURE)

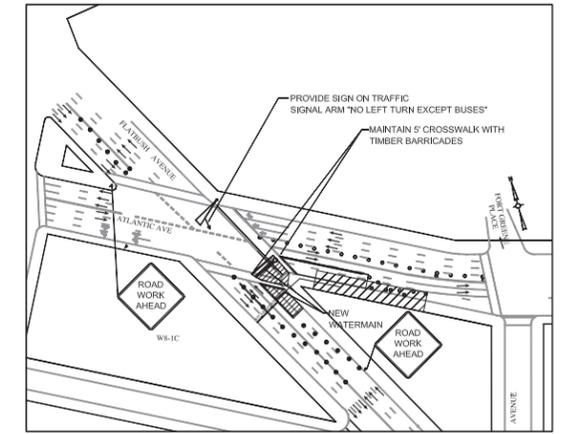

STAGE 1

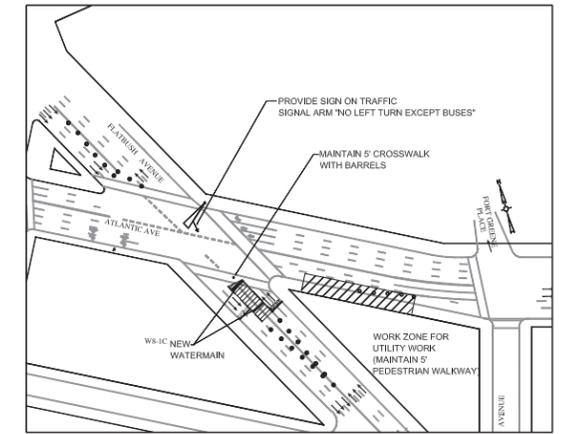


STAGE 2

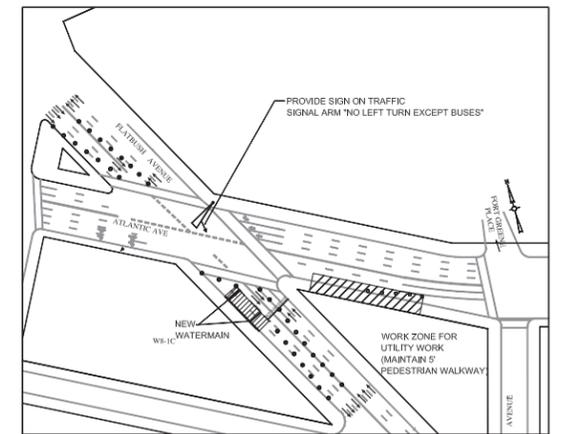

STAGE 3


WATERMAIN WORK AT FLATBUSH AVE AS PER NYCDP CAPITAL PLAN (REDUCE TRAFFIC TO 2 LANES EACH DIRECTION DURING OFF-PEAK/NIGHTTIME HOURS)

This figure has been revised since the DEIS

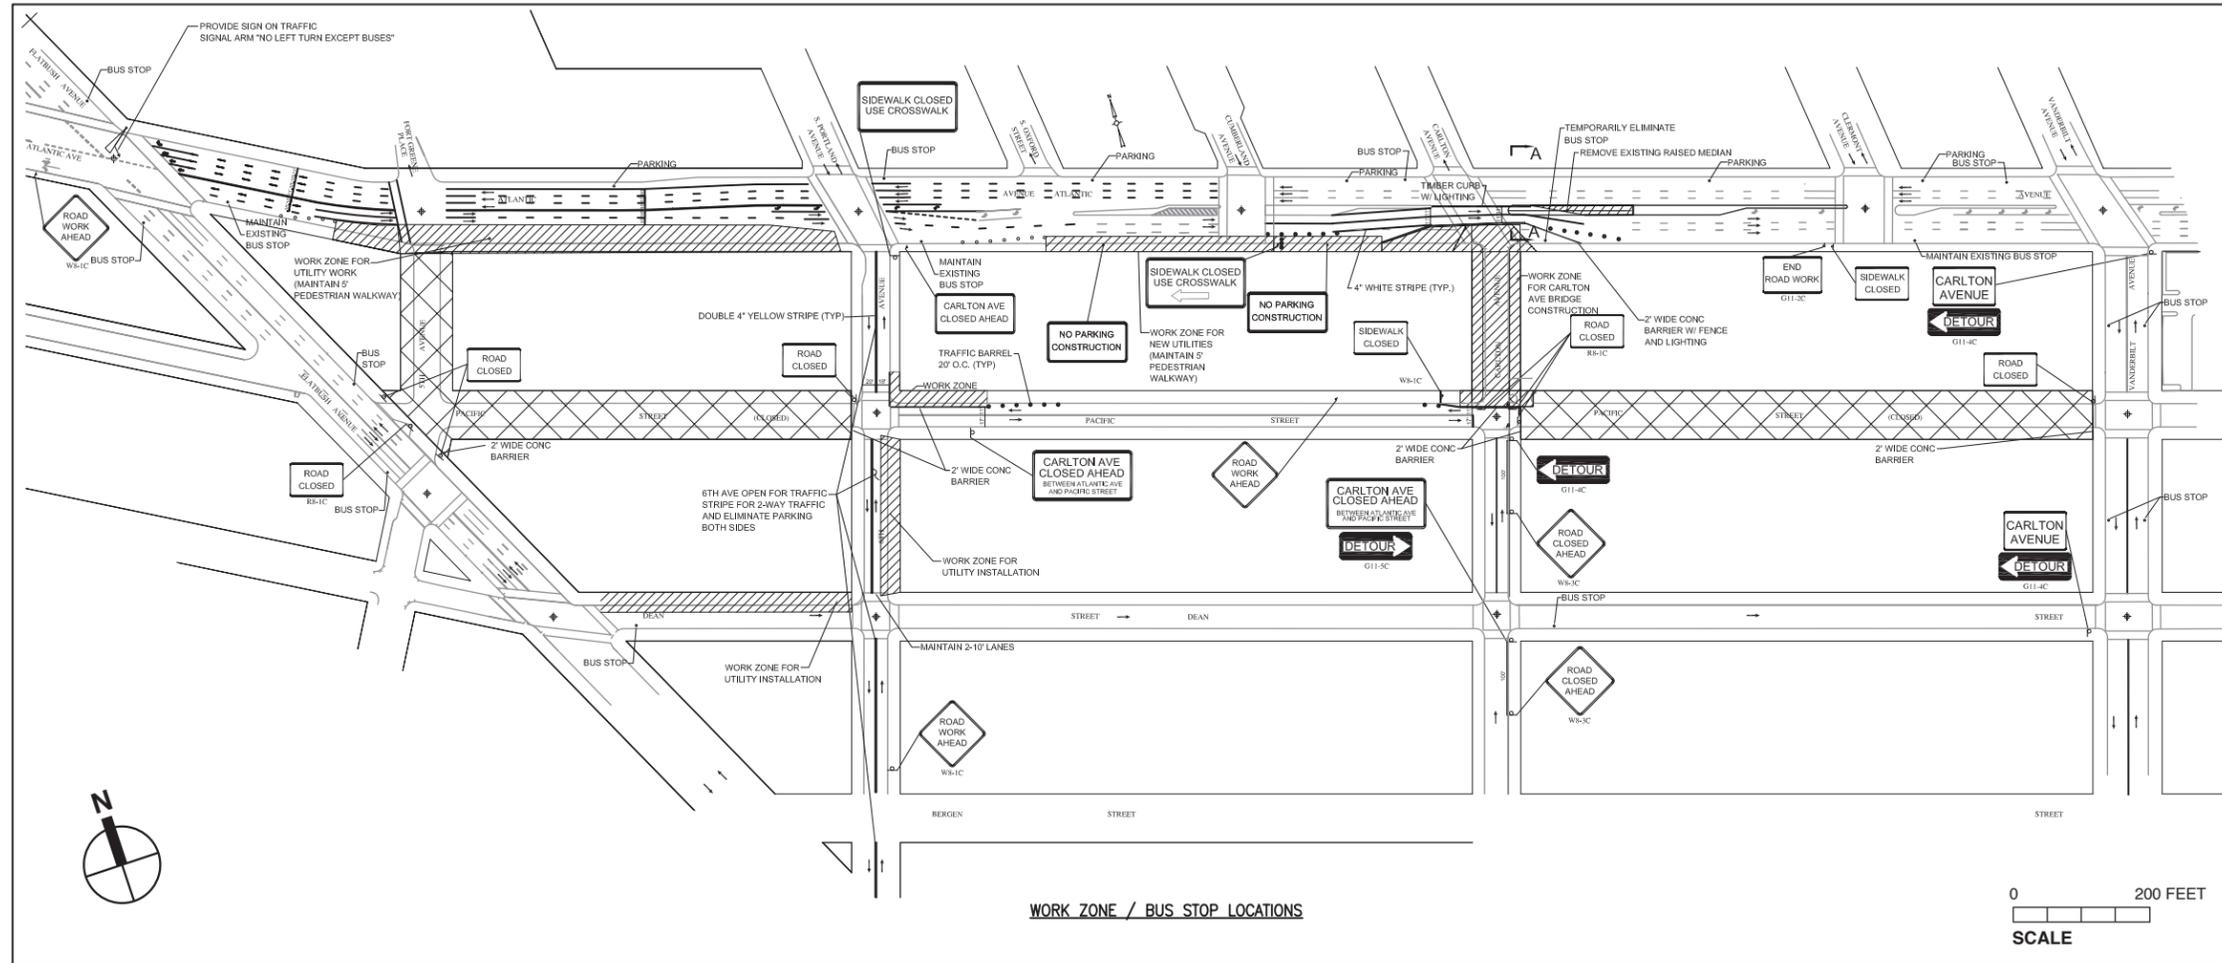

WORK ZONE / BUS STOP LOCATIONS

0 200 FEET
SCALE

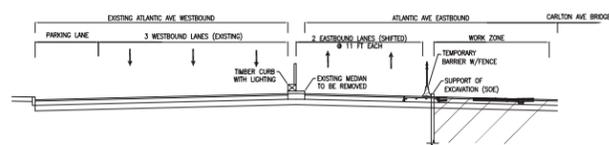

SECTION A-A
N.T.S.

- Work Zone
- Construction Sign
- Traffic Direction
- Traffic Barrel
- Timber Curb with Lighting
- Concrete Barrier
- Fence
- Signal