
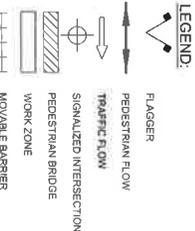


## PACIFIC PARK BROOKLYN

### Truck Protocols

1. Trucks are required to use NYCDOT-designated truck routes for traveling to and from the construction site, which include primarily Atlantic Avenue, Flatbush Avenue, 4<sup>th</sup> Avenue and the Brooklyn-Queens Expressway, except as required for movement between the staging and construction areas;
2. Routing map to the site, along with DOT truck route map, is attached (the DOT truck route map can also be obtained from <http://www.nyc.gov/html/dot/html/motorist/trucks.shtml#routes>);
3. Trucks shall use the Pacific Street Queue Area or other designated location for truck marshalling and queuing to the extent practicable and appropriate;
4. Limiting on-site speed to five miles per hour;
5. Idling of vehicles and non-road engines for more than three minutes is prohibited per New York City law, except when operation of the engine is required to operate ancillary trucked-mounted equipment (e.g. , concrete trucks);
6. Covering all trucks carrying loose material such as debris, excavate or fill, and verifying that covers on all such trucks have been properly sealed. Outgoing trucks shall be inspected by the contractor at the gate, and not allowed to exit if covers are not properly sealed;
7. Washing the wheels of all trucks as they exit from the site;
8. Truck deliveries will be scheduled and untimely deliveries shall be turned away or reassigned with different delivery times;
9. Curbside deliveries shall occur within delineated closed-off area;
10. Designated onsite staging areas will be maintained throughout construction to store materials and accommodate construction vehicles that require early arrival and marshaling for immediate material delivery to high-demand construction areas.

**FAILURE TO COMPLY WITH THESE REQUIREMENTS WILL RESULT IN THE NON-COMPLIANT DRIVER, AND AND/OR FIRM, BEING DENIED ACCESS TO THE SITE FOR THE DURATION OF THE PROJECT**

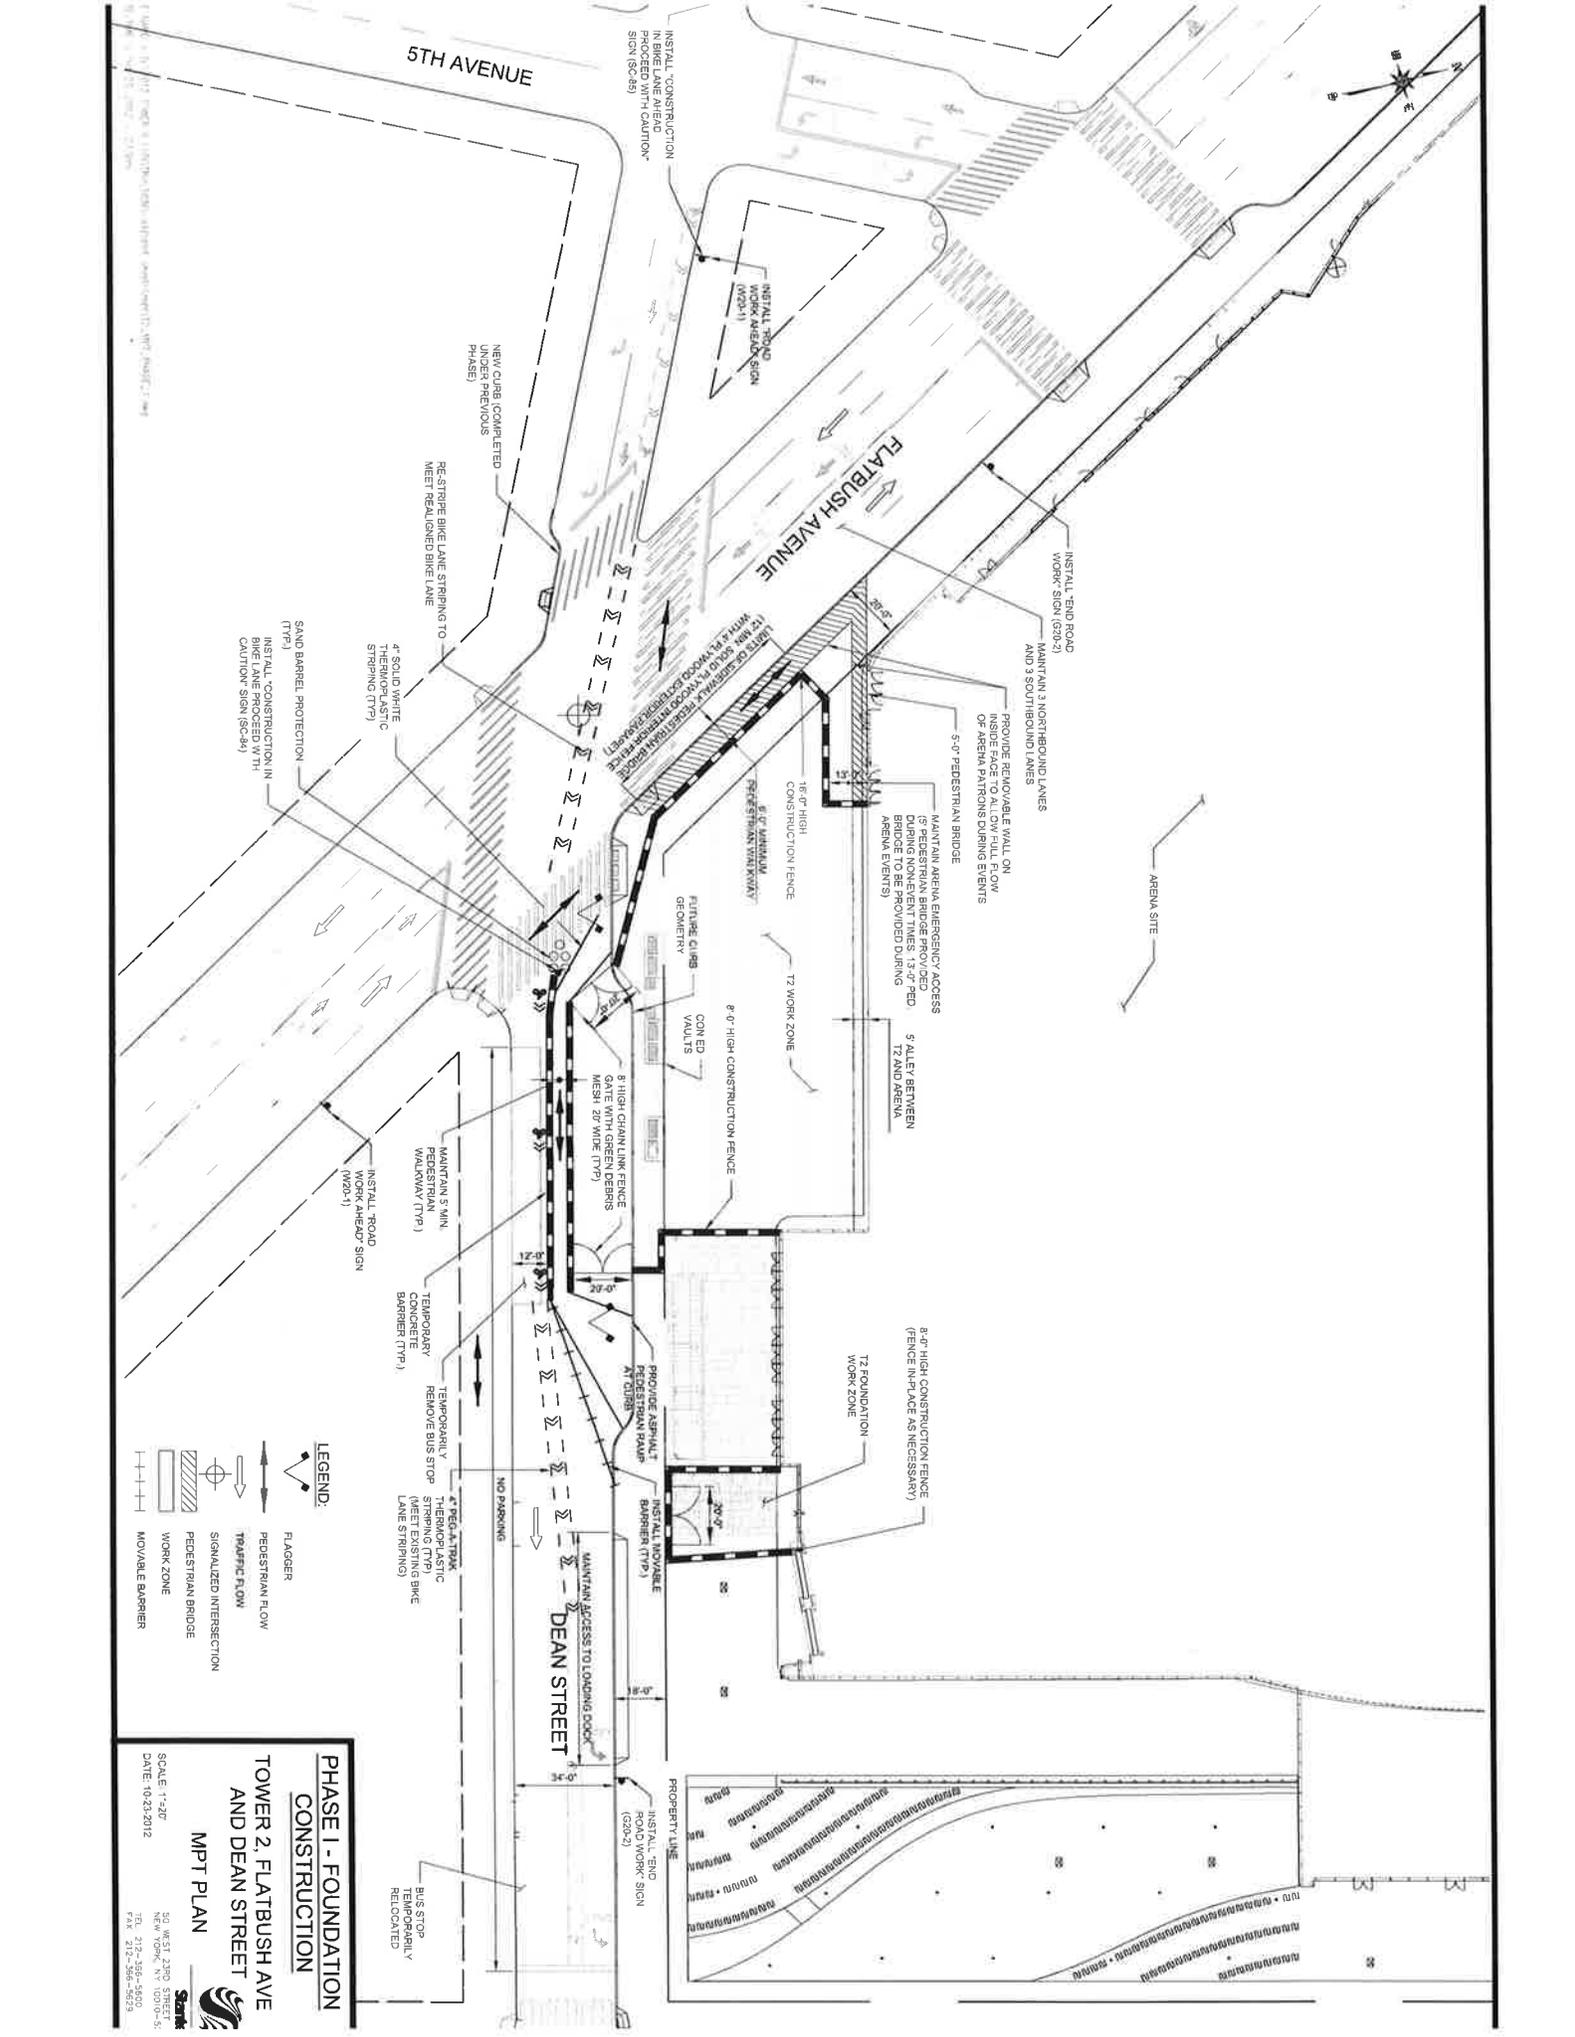

**PHASE I - FOUNDATION CONSTRUCTION**

**TOWER 2, FLATBUSH AVE AND DEAN STREET**

**MPT PLAN**

SCALE: 1"=20'

DATE: 10/23/2012


50 WEST 23RD STREET  
 NEW YORK, NY 10011-5  
 TEL: 212-566-5650  
 FAX: 212-566-5653

**S&B**




# B2 Modular Delivery & Staging

December 2, 2013

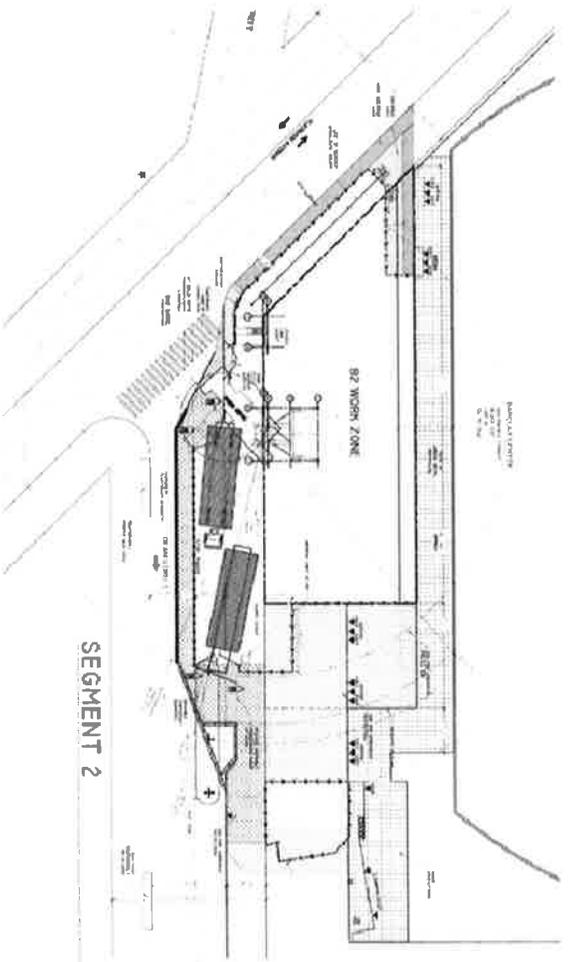

SEGMENT 2


SCALE: 1/32" = 1'-0"

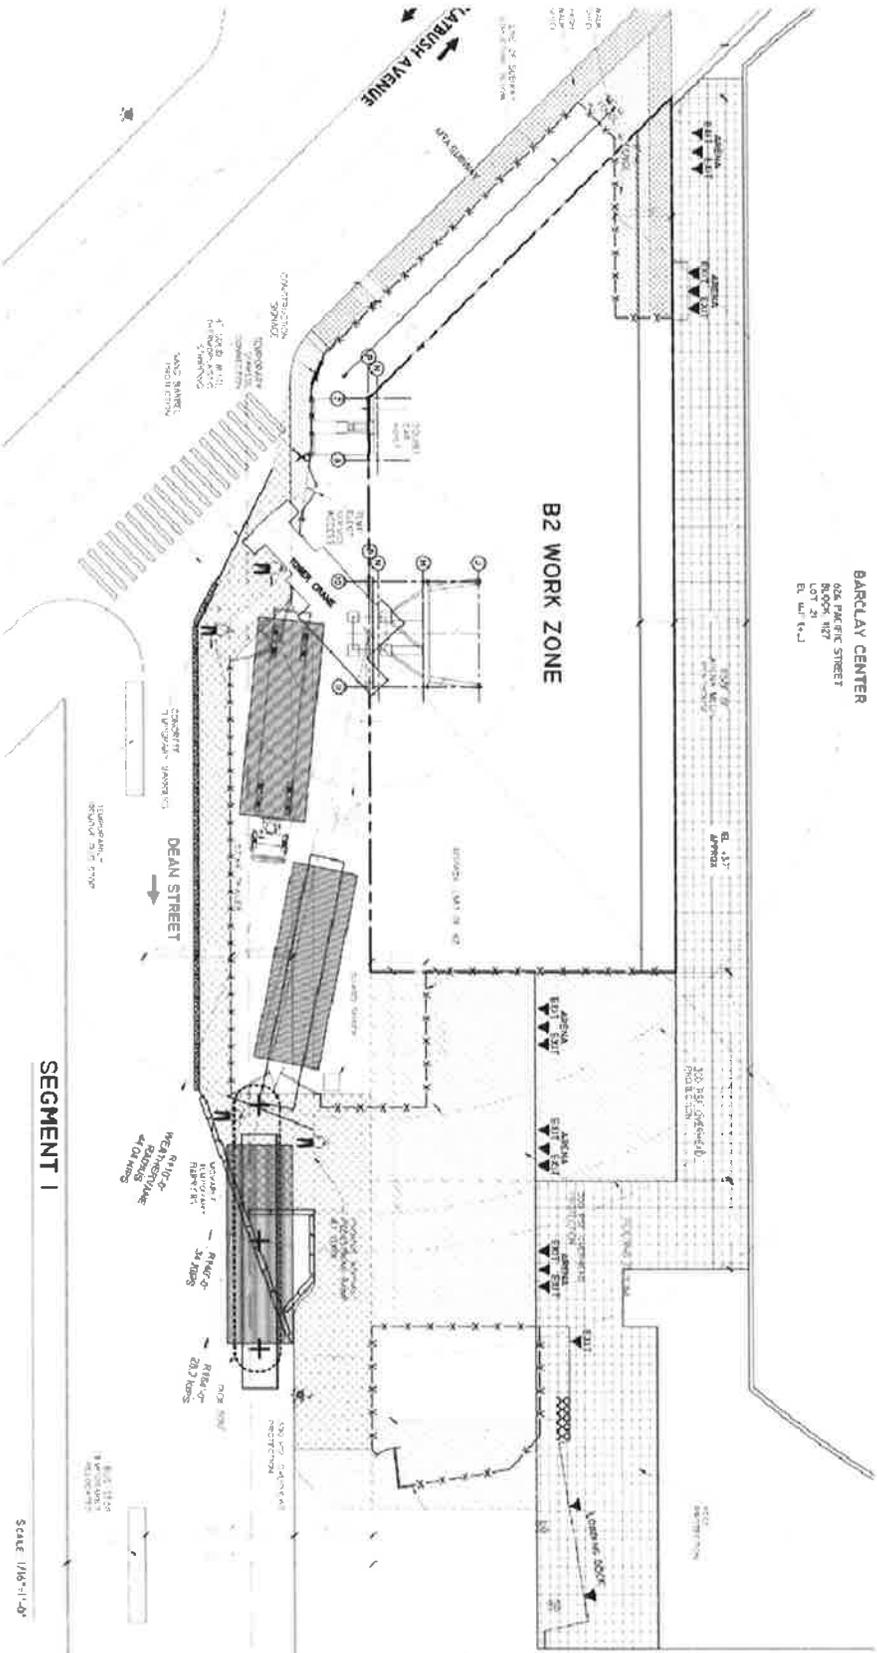

SEGMENT 1


SCALE: 1/8" = 1'-0"

# Truck Route from BNY to B2

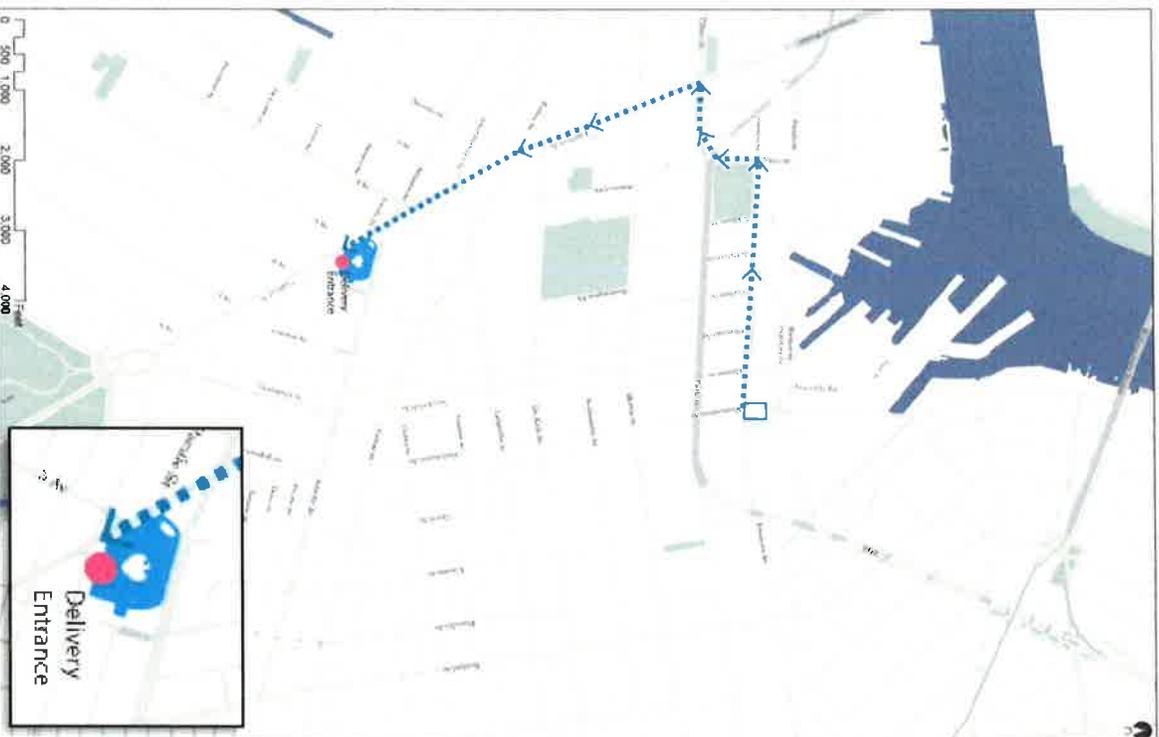

1. Exit right out of BNY onto Flushing Avenue
2. Turn left onto Navy Street
3. Turn right onto Tillary Street
4. Turn left onto Flatbush Avenue
5. NYCDOT will permit, with traffic control personnel, a left turn from southbound Flatbush Avenue directly into the Dean Street MPT area

# Truck Route from B2 to BNY

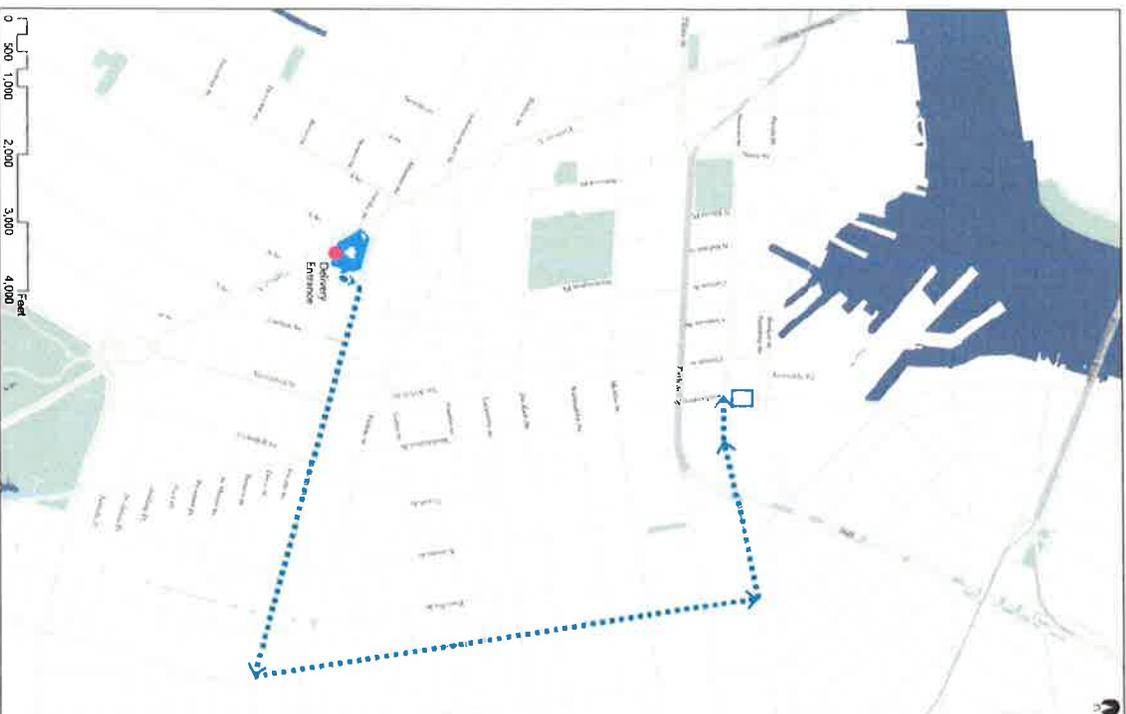

1. Turn Left onto 6<sup>th</sup> Avenue
1. Turn right onto Atlantic Avenue
2. Turn left onto Bedford Avenue
3. Turn left onto Flushing Avenue
4. Turn Right into BNY