

ILLUSTRATIVE PHASING PLAN ELEMENTS:

- Planting Area
- Paving Area
- Water
- Temporary Landscape
- Safety Barrier / Fence
- Temporary Surface Parking and Staging
- Building Parcel


Note:
 1. Illustrative Phasing Plan - Elements Subject to Change
 2. Phasing of Temporary and Permanent Open Space may Commence on any Parcel and Proceed in any Order.



ILLUSTRATIVE PHASING PLAN ELEMENTS:

- Planting Area
- Paving Area
- Water
- Temporary Landscape
- Safety Barrier / Fence
- Temporary Surface Parking and Staging
- Building Parcel

Note:
 1. Illustrative Phasing Plan - Elements Subject to Change
 2. Phasing of Temporary and Permanent Open Space may Commence on any Parcel and Proceed in any Order.

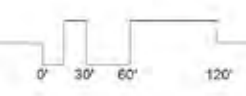



ILLUSTRATIVE PHASING PLAN ELEMENTS:

- Planting Area
- Paving Area
- Water
- Temporary Landscape
- Safety Barrier / Fence
- Temporary Surface Parking and Staging
- Building Parcel

Note:
 1. Illustrative Phasing Plan - Elements Subject to Change
 2. Phasing of Temporary and Permanent Open Space may Commence on any Parcel and Proceed in any Order.





ILLUSTRATIVE PHASING PLAN ELEMENTS:

- Planting Area
- Paving Area
- Water
- Temporary Landscape
- Safety Barrier / Fence
- Temporary Surface Parking and Staging
- Building Parcel

Note:
 1. Illustrative Phasing Plan - Elements Subject to Change
 2. Phasing of Temporary and Permanent Open Space may Commence on any Parcel and Proceed in any Order.





ILLUSTRATIVE PHASING PLAN ELEMENTS:

- Planting Area
- Paving Area
- Water
- Temporary Landscape
- Safety Barrier / Fence
- Temporary Surface Parking and Staging
- Building Parcel

Note:
 1. Illustrative Phasing Plan - Elements Subject to Change
 2. Phasing of Temporary and Permanent Open Space may Commence on any Parcel and Proceed in any Order.






GANY OPTION 24

ILLUSTRATIVE PHASING PLAN ELEMENTS:

- Planting Area
- Paving Area
- Water
- Temporary Landscape
- Safety Barrier / Fence
- Temporary Surface Parking and Staging
- Building Parcel

Note:
 1. Illustrative Phasing Plan - Elements Subject to Change
 2. Phasing of Temporary and Permanent Open Space may Commence on any Parcel and Proceed in any Order.

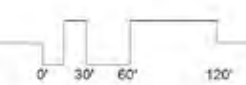



ILLUSTRATIVE PHASING PLAN ELEMENTS:

- Planting Area
- Paving Area
- Water
- Temporary Landscape
- Safety Barrier / Fence
- Temporary Surface Parking and Staging
- Building Parcel

Note:
 1. Illustrative Phasing Plan - Elements Subject to Change
 2. Phasing of Temporary and Permanent Open Space may Commence on any Parcel and Proceed in any Order.










ILLUSTRATIVE PHASING PLAN ELEMENTS:

- Planting Area
- Paving Area
- Water
- Temporary Landscape
- Safety Barrier / Fence
- Temporary Surface Parking and Staging
- Building Parcel

Note:
 1. Illustrative Phasing Plan - Elements Subject to Change
 2. Phasing of Temporary and Permanent Open Space may Commence on any Parcel and Proceed in any Order.



ILLUSTRATIVE PHASING PLAN ELEMENTS:

- | | |
|---|---|
|  Planting Area |  Temporary Landscape |
|  Paving Area |  Safety Barrier / Fence |
|  Water |  Temporary Surface Parking and Staging |
| |  Building Parcel |

Note:
 1. Illustrative Phasing Plan - Elements Subject to Change
 2. Phasing of Temporary and Permanent Open Space may Commence on any Parcel and Proceed in any Order.

Atlantic Yards Design Guidelines

Table of Contents

Section 1

General Goals and Objectives

Section 2

- I. Definitions**
- II. Residential Blocks General**
- III. Residential Blocks Building by Building**
- IV. Arena Block General**
- V. Arena Block Building by Building**
- VI. Site 5**
- VII. Open Space**

Appendix

Appendix 1: Building Envelope Diagrams




- a. Residential Blocks Parcel Diagrams (SK2171 , SK1909)
- b. Overall Building Envelopes and Isometrics (SK2003 – SK2004)
- c. Curb cut locations (SK 1994)
- d. Residential Blocks by Building Envelope Diagrams (SK1910 – SK1931, SK2003, SK2004 SK2020)
- e. Arena Block Parcel Diagram (SK1934)
- f. Arena Block Building by Building Envelope Diagrams (SK1935 - SK1944, SK 2018-SK2019)
- g. Site 5 Diagrams (SK2120 – SK2121)

Appendix 2: Open Space Diagrams

- a. Open Space Diagrams (Figure 1.0 – 3.4)
- b. Open Space Illustrative Phasing Diagrams (Phase 1-11)

Appendix 3: Signage

- a. Arena Block Signage Diagram (SK2005)

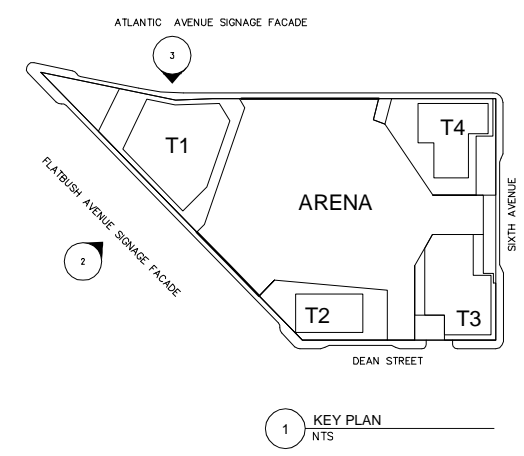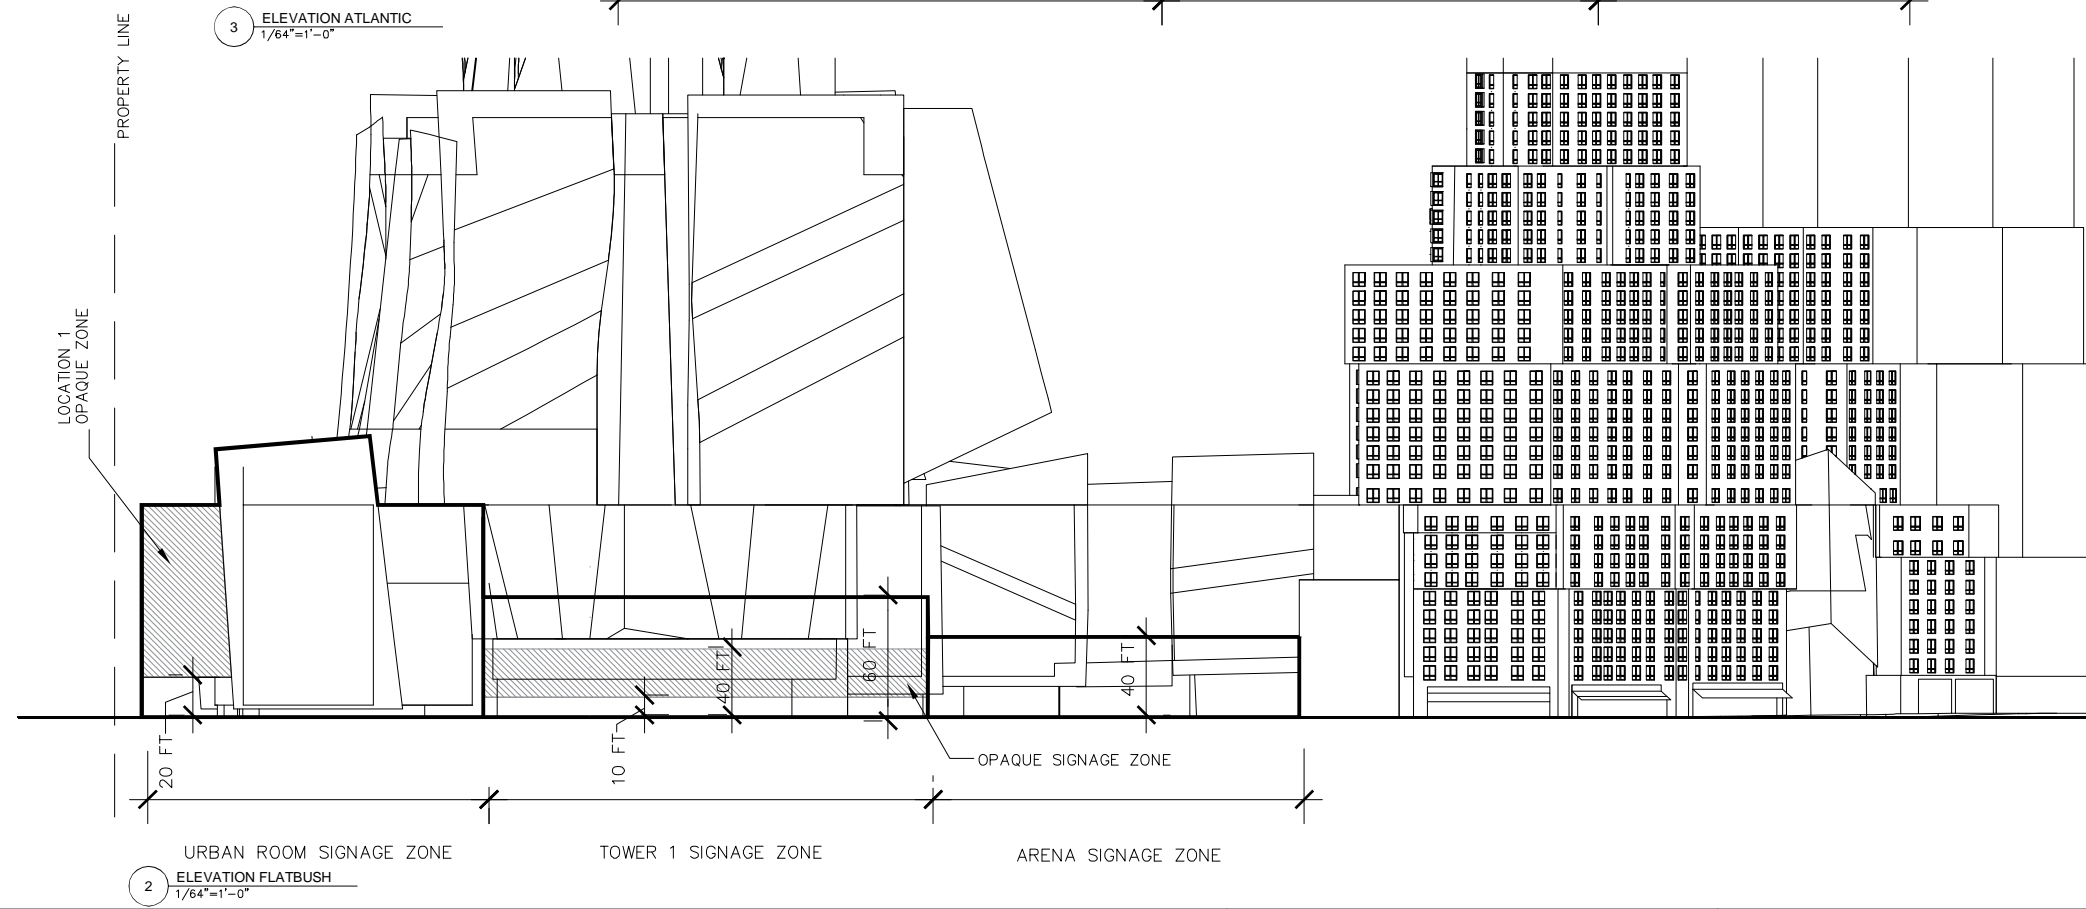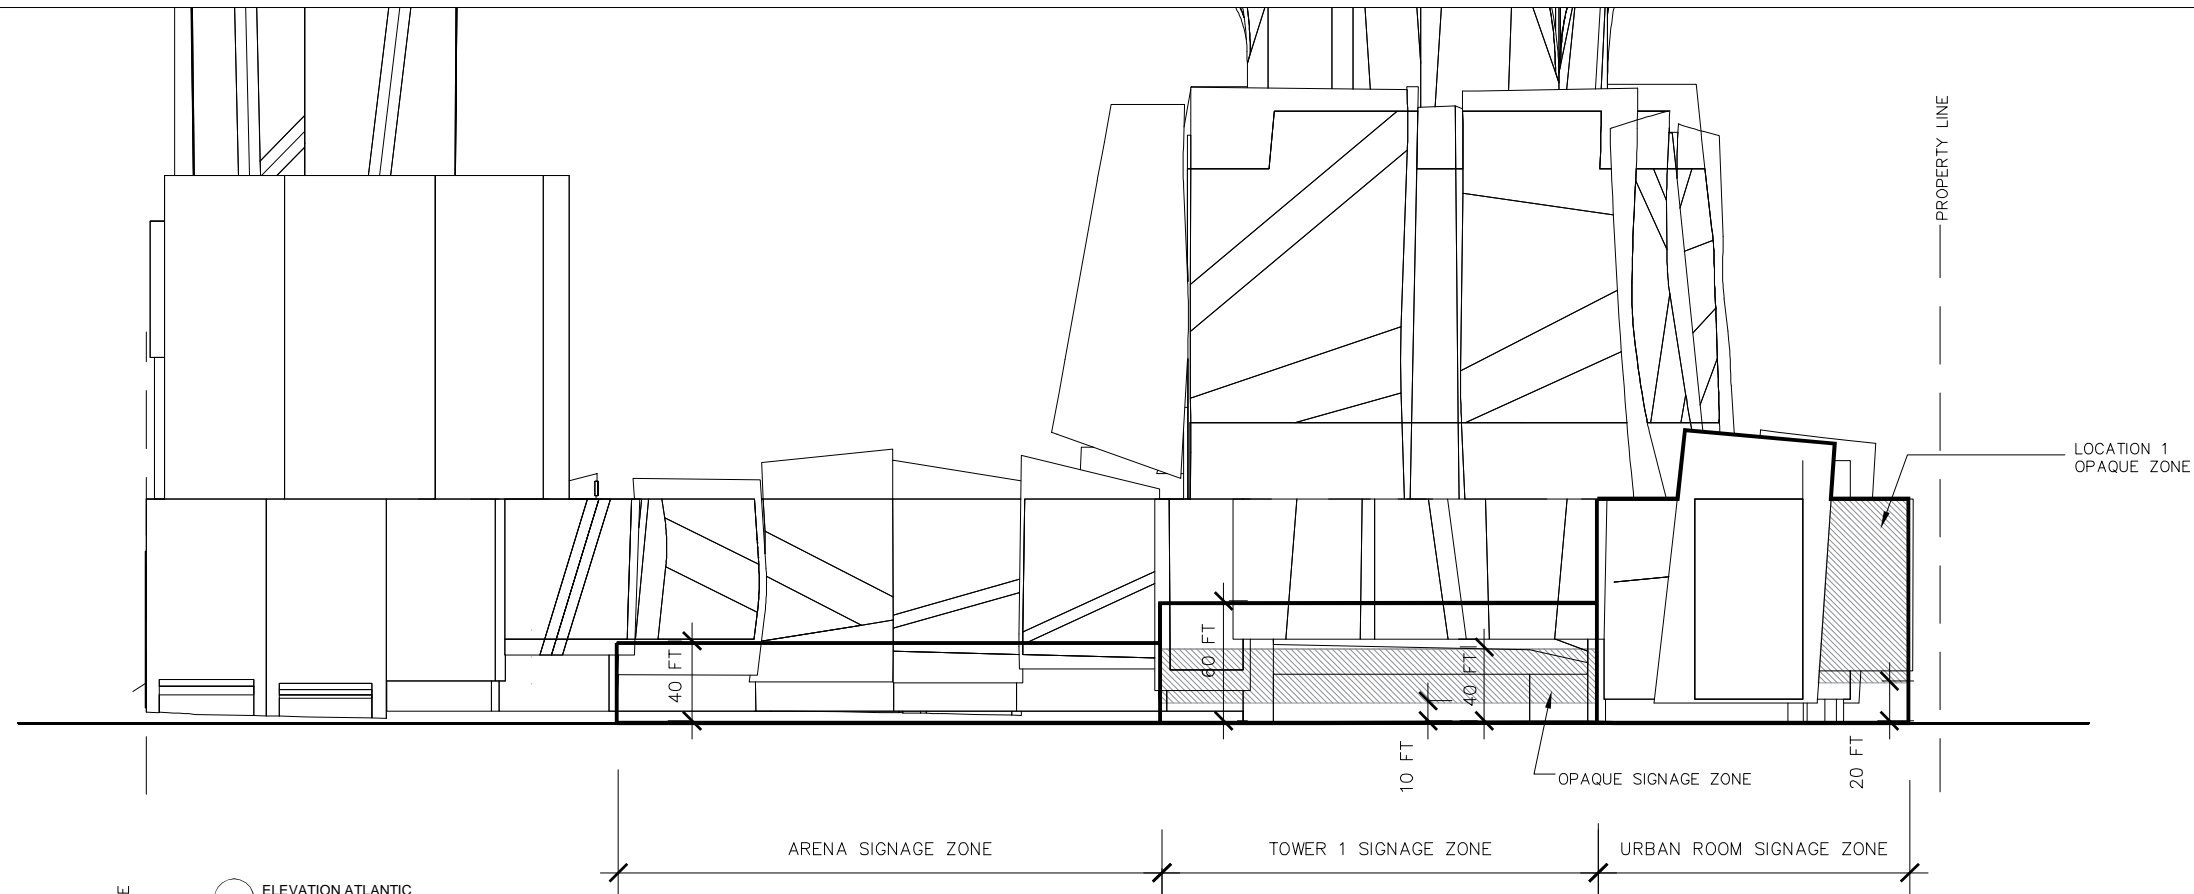

DRAFT

Appendix 3a: Signage

GEHRY ARCHITECTS
NEW YORK, P.C.
 ARCHITECT
 12541 BEATRICE STREET, LOS ANGELES, CALIFORNIA 90066
 TEL: 310-482-3000 FAX: 310-482-3006

SIGNAGE GUIDELINES
Brooklyn Arena and Atlantic Yards
 DATE: JULY 18 2006 SCALE: AS SHOWN

SK NO.
SK-2005
© 2003, 2004, 2005
 GEHRY ARCHITECTS NEW YORK, P.C.
 ALL RIGHTS RESERVED