


3. New Platform Ventilation System

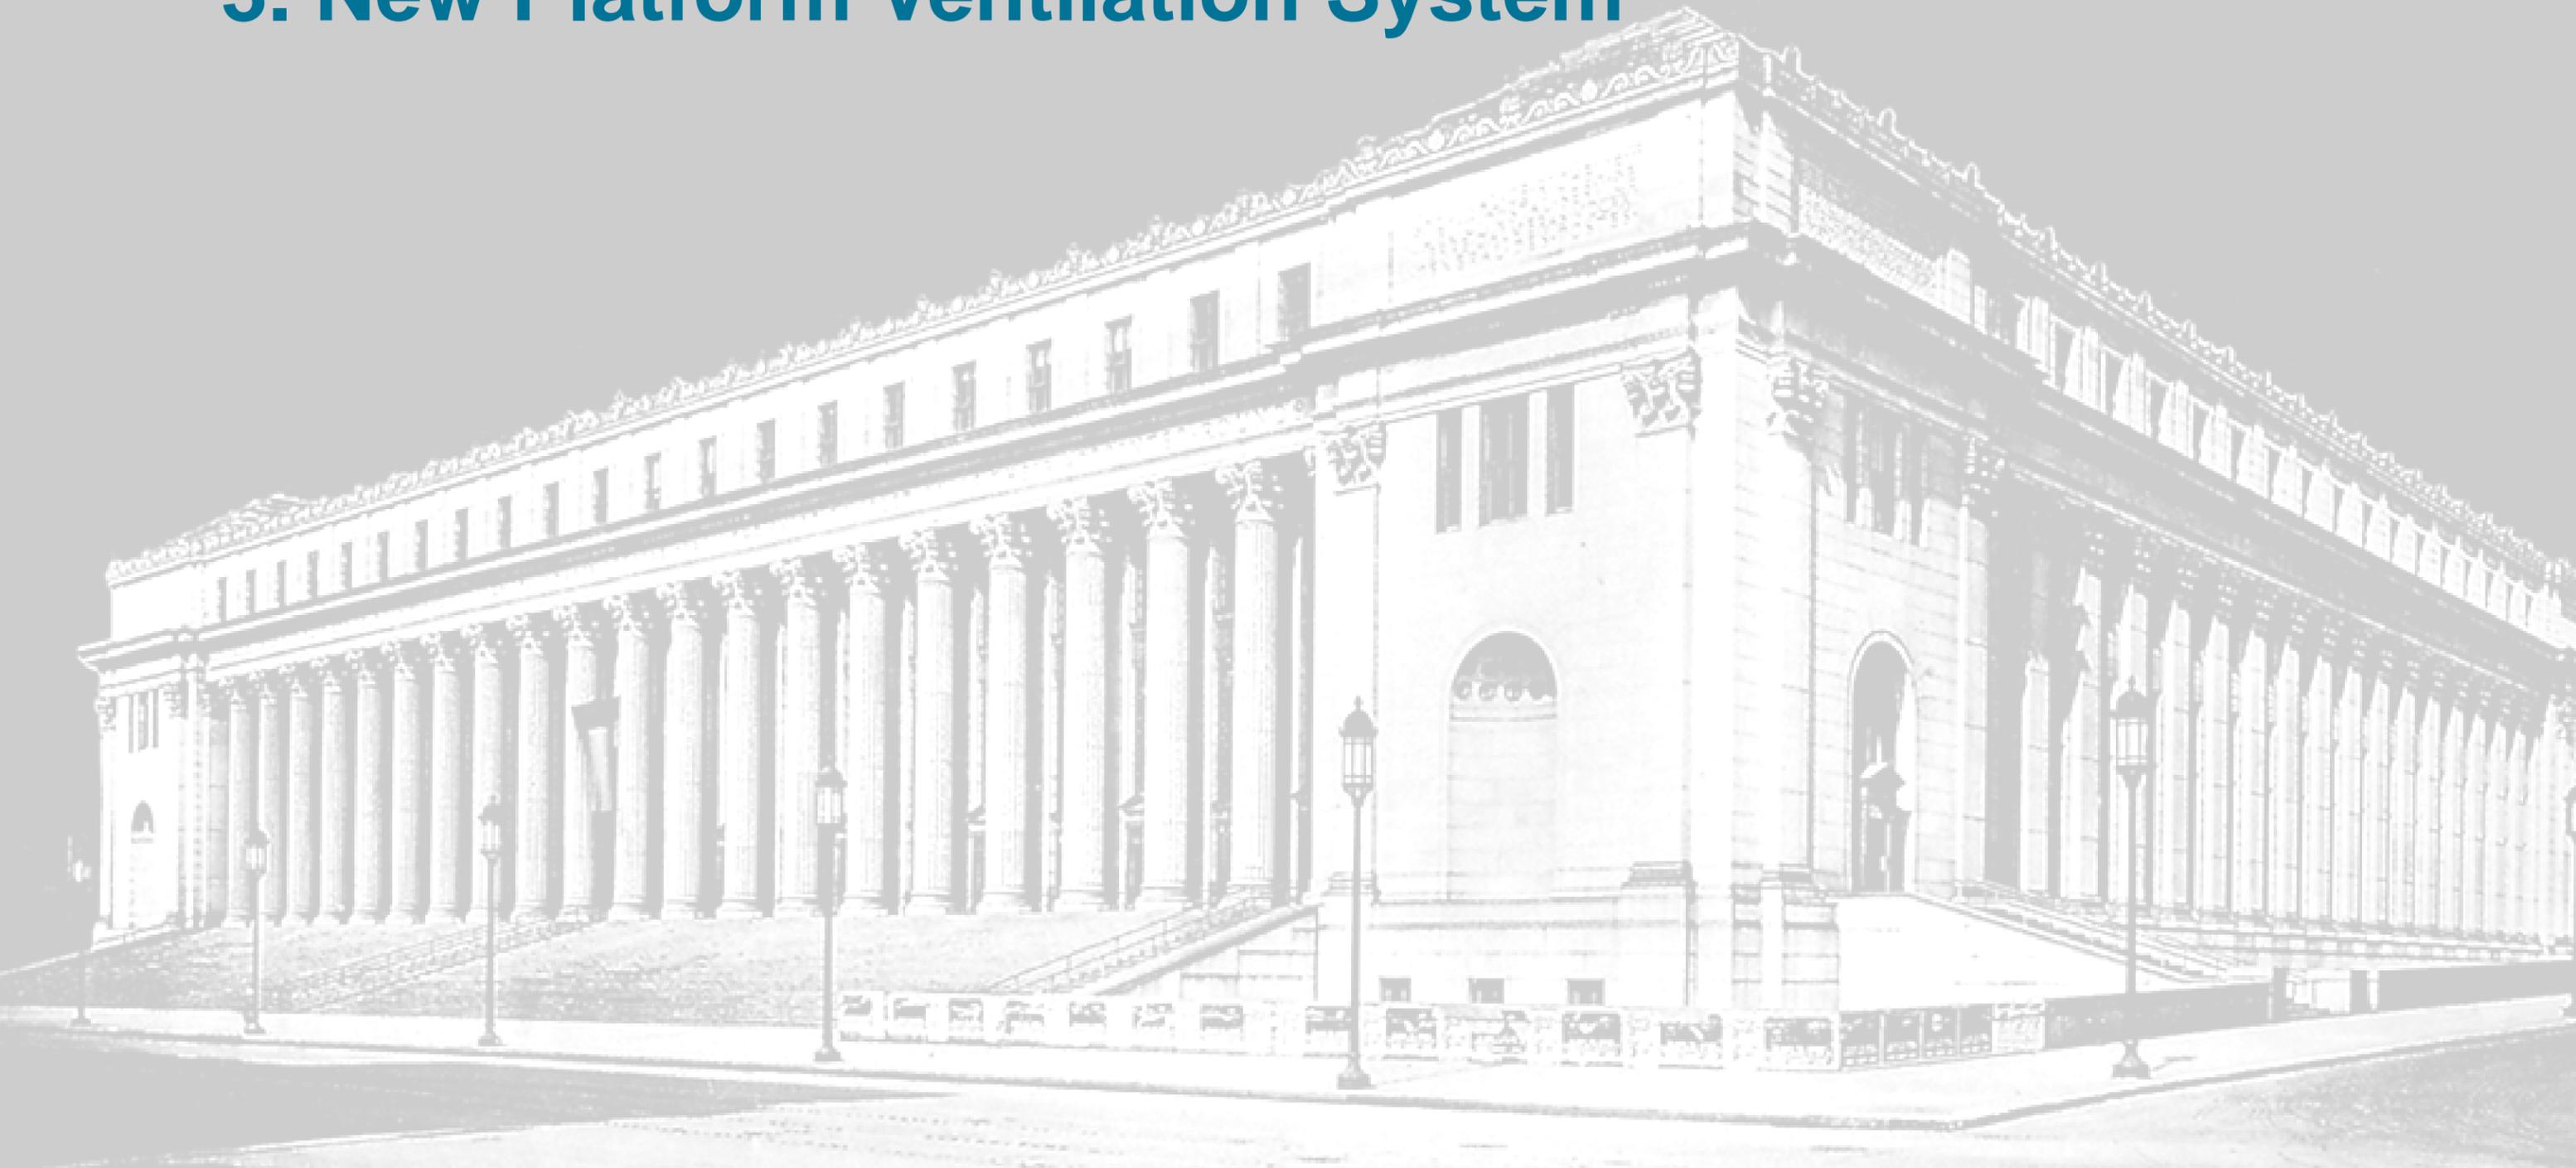


Historic Floor Plan - 1st Floor

33RD STREET

9th AVENUE

8th AVENUE

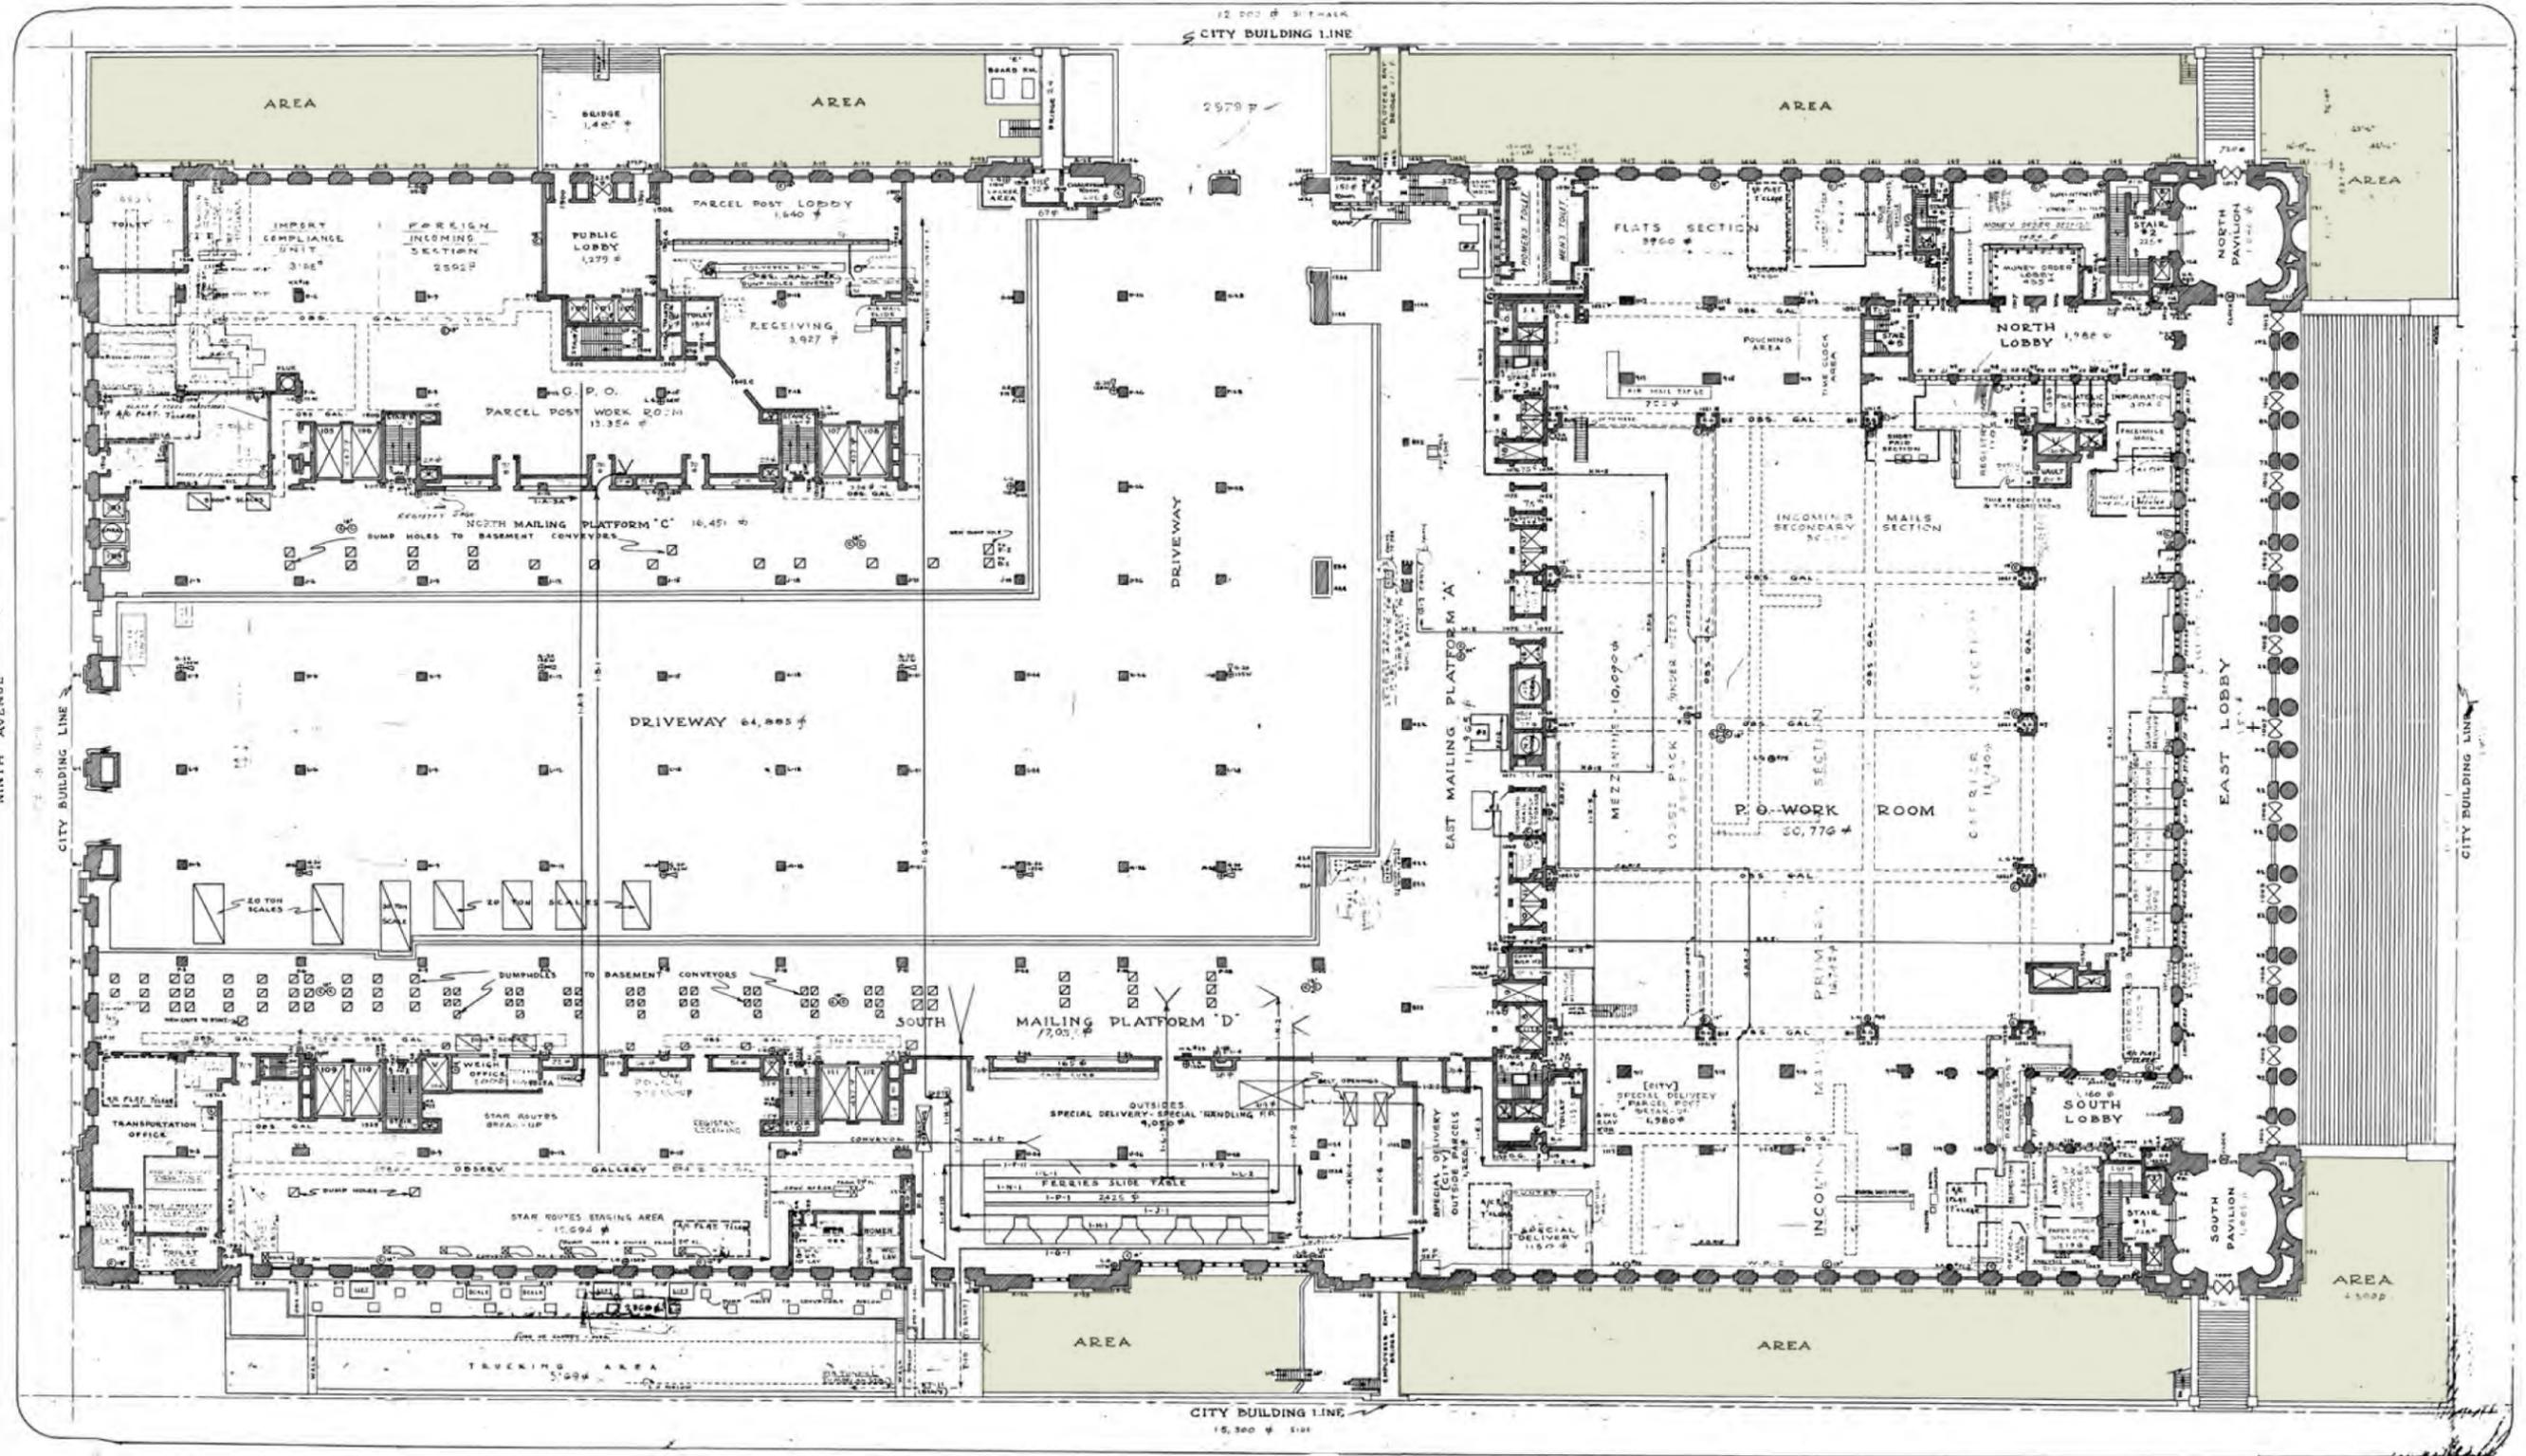

31ST STREET


Existing Plan - 1st Floor

33RD STREET


9th AVENUE

8th AVENUE


31ST STREET

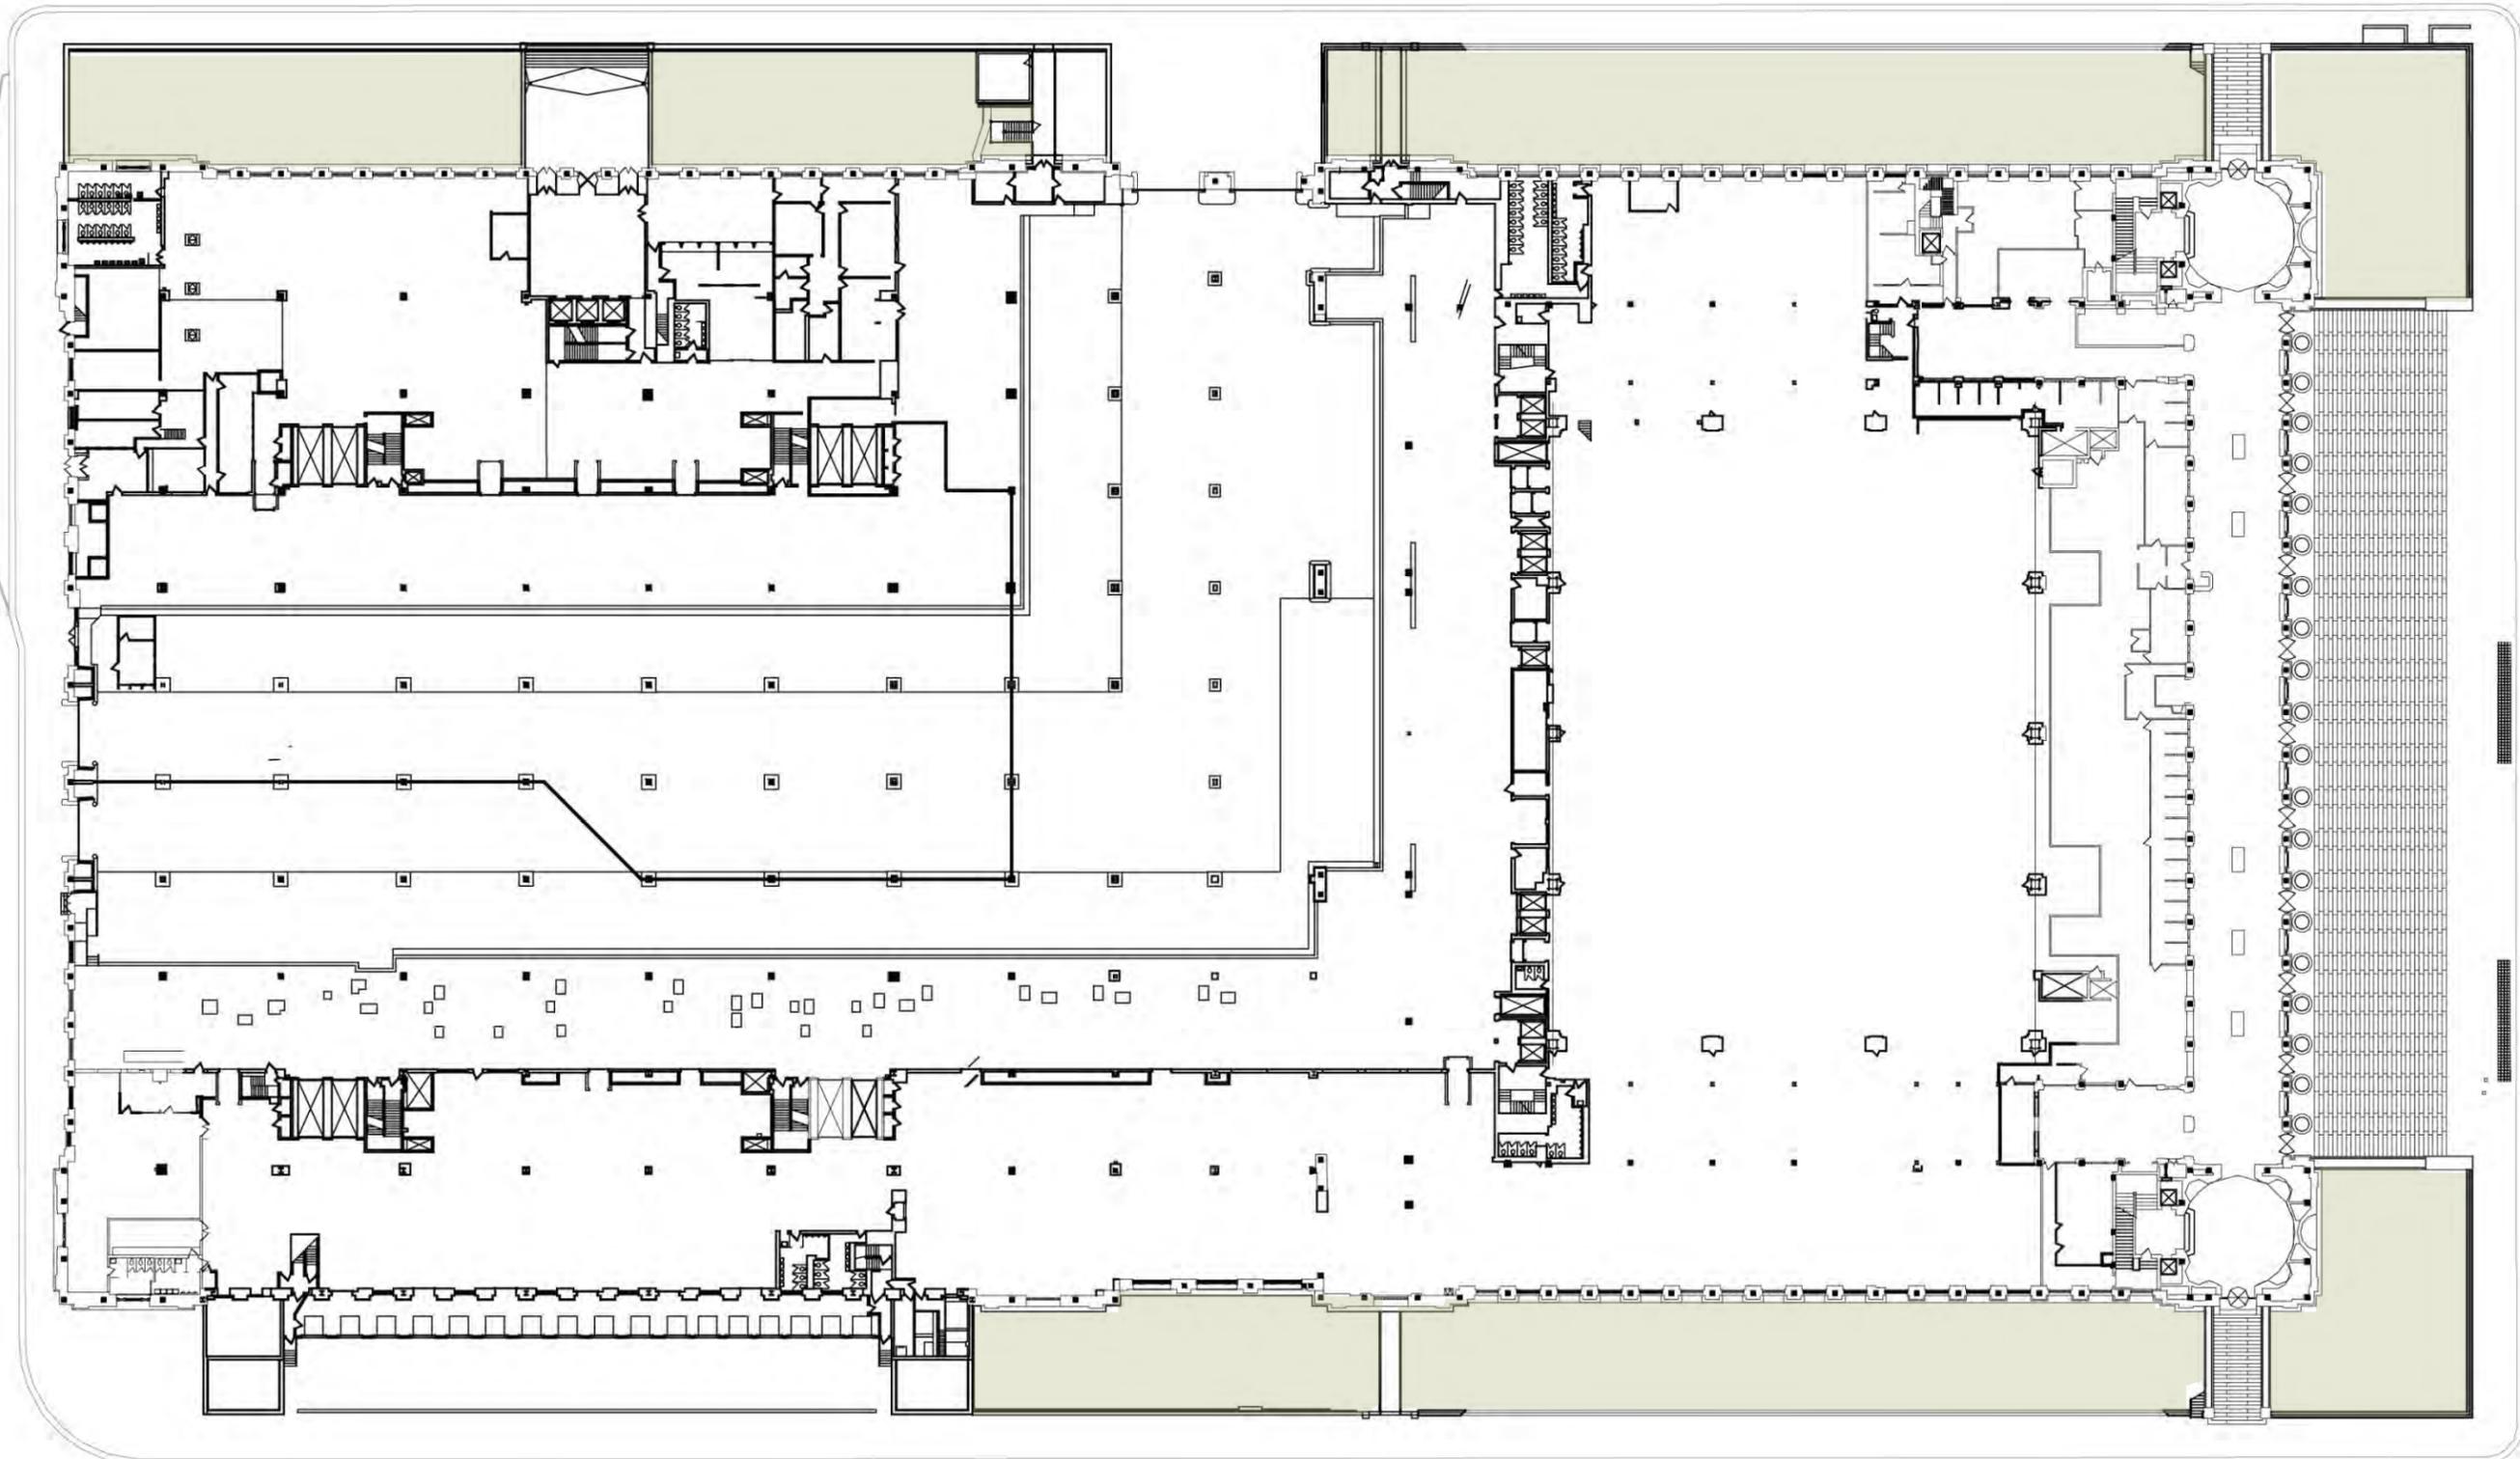


Proposed Plan – Street Level

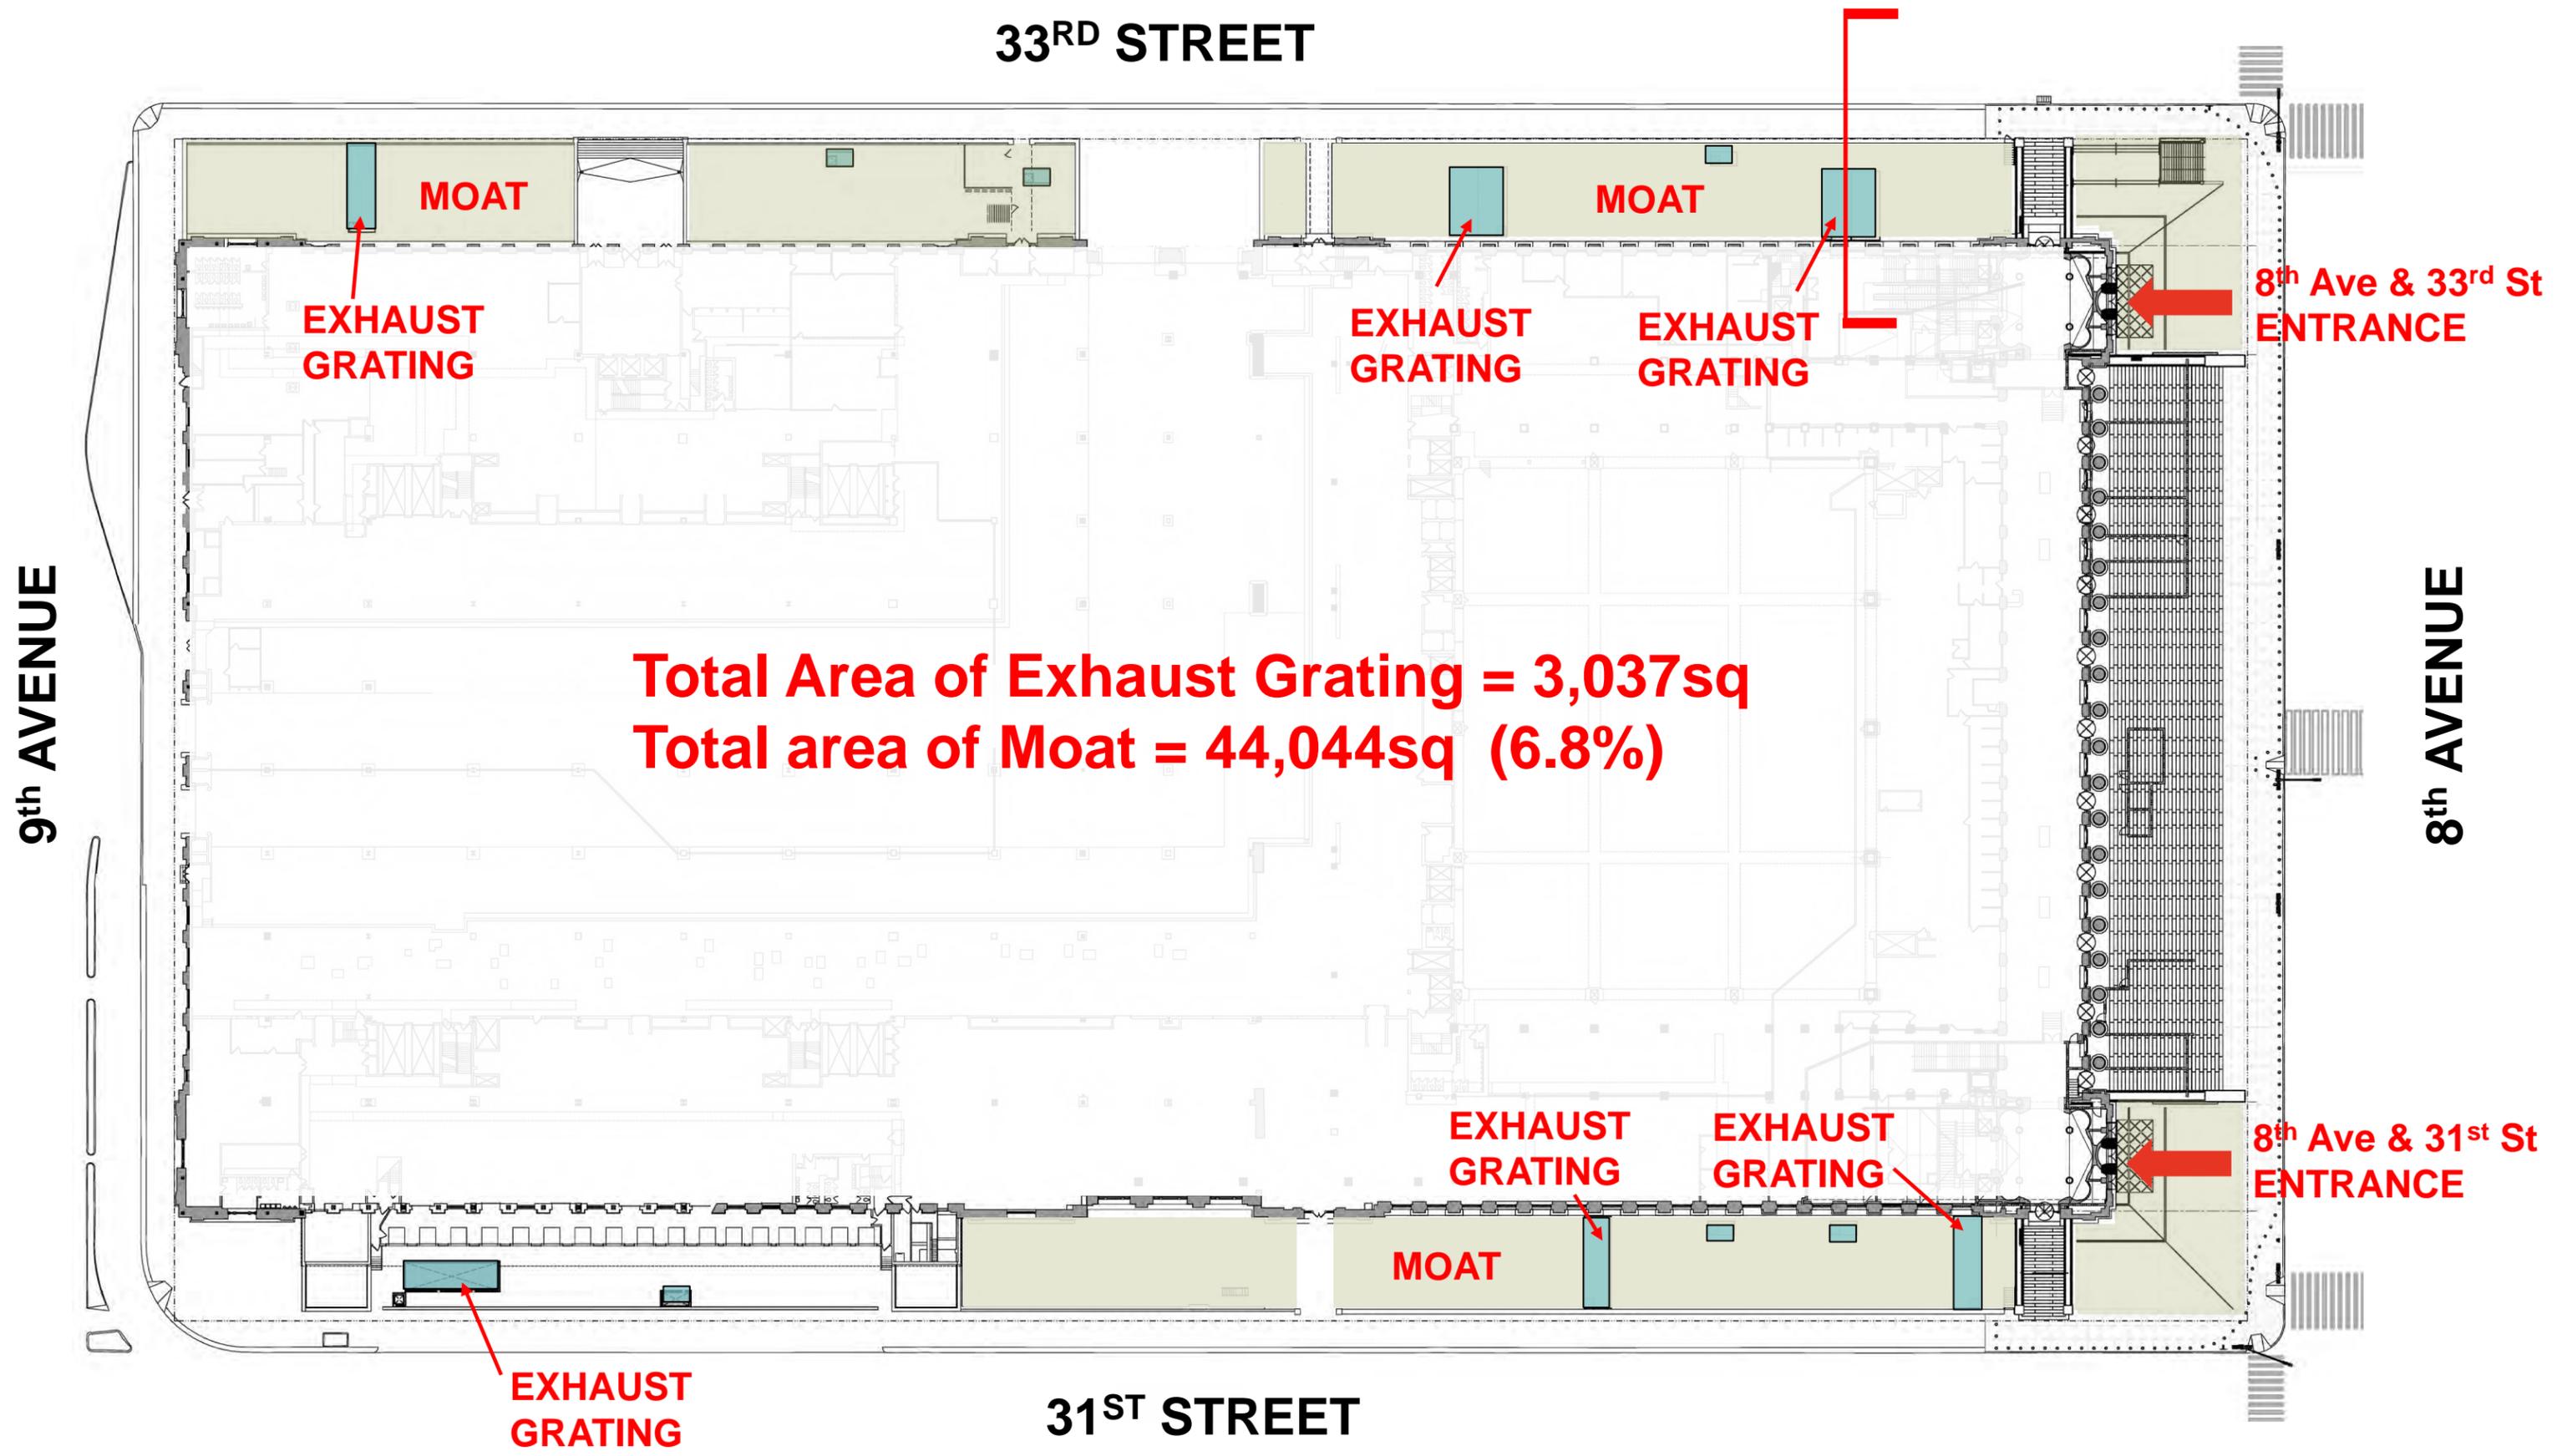

Proposed Plan – Lower Concourse Level

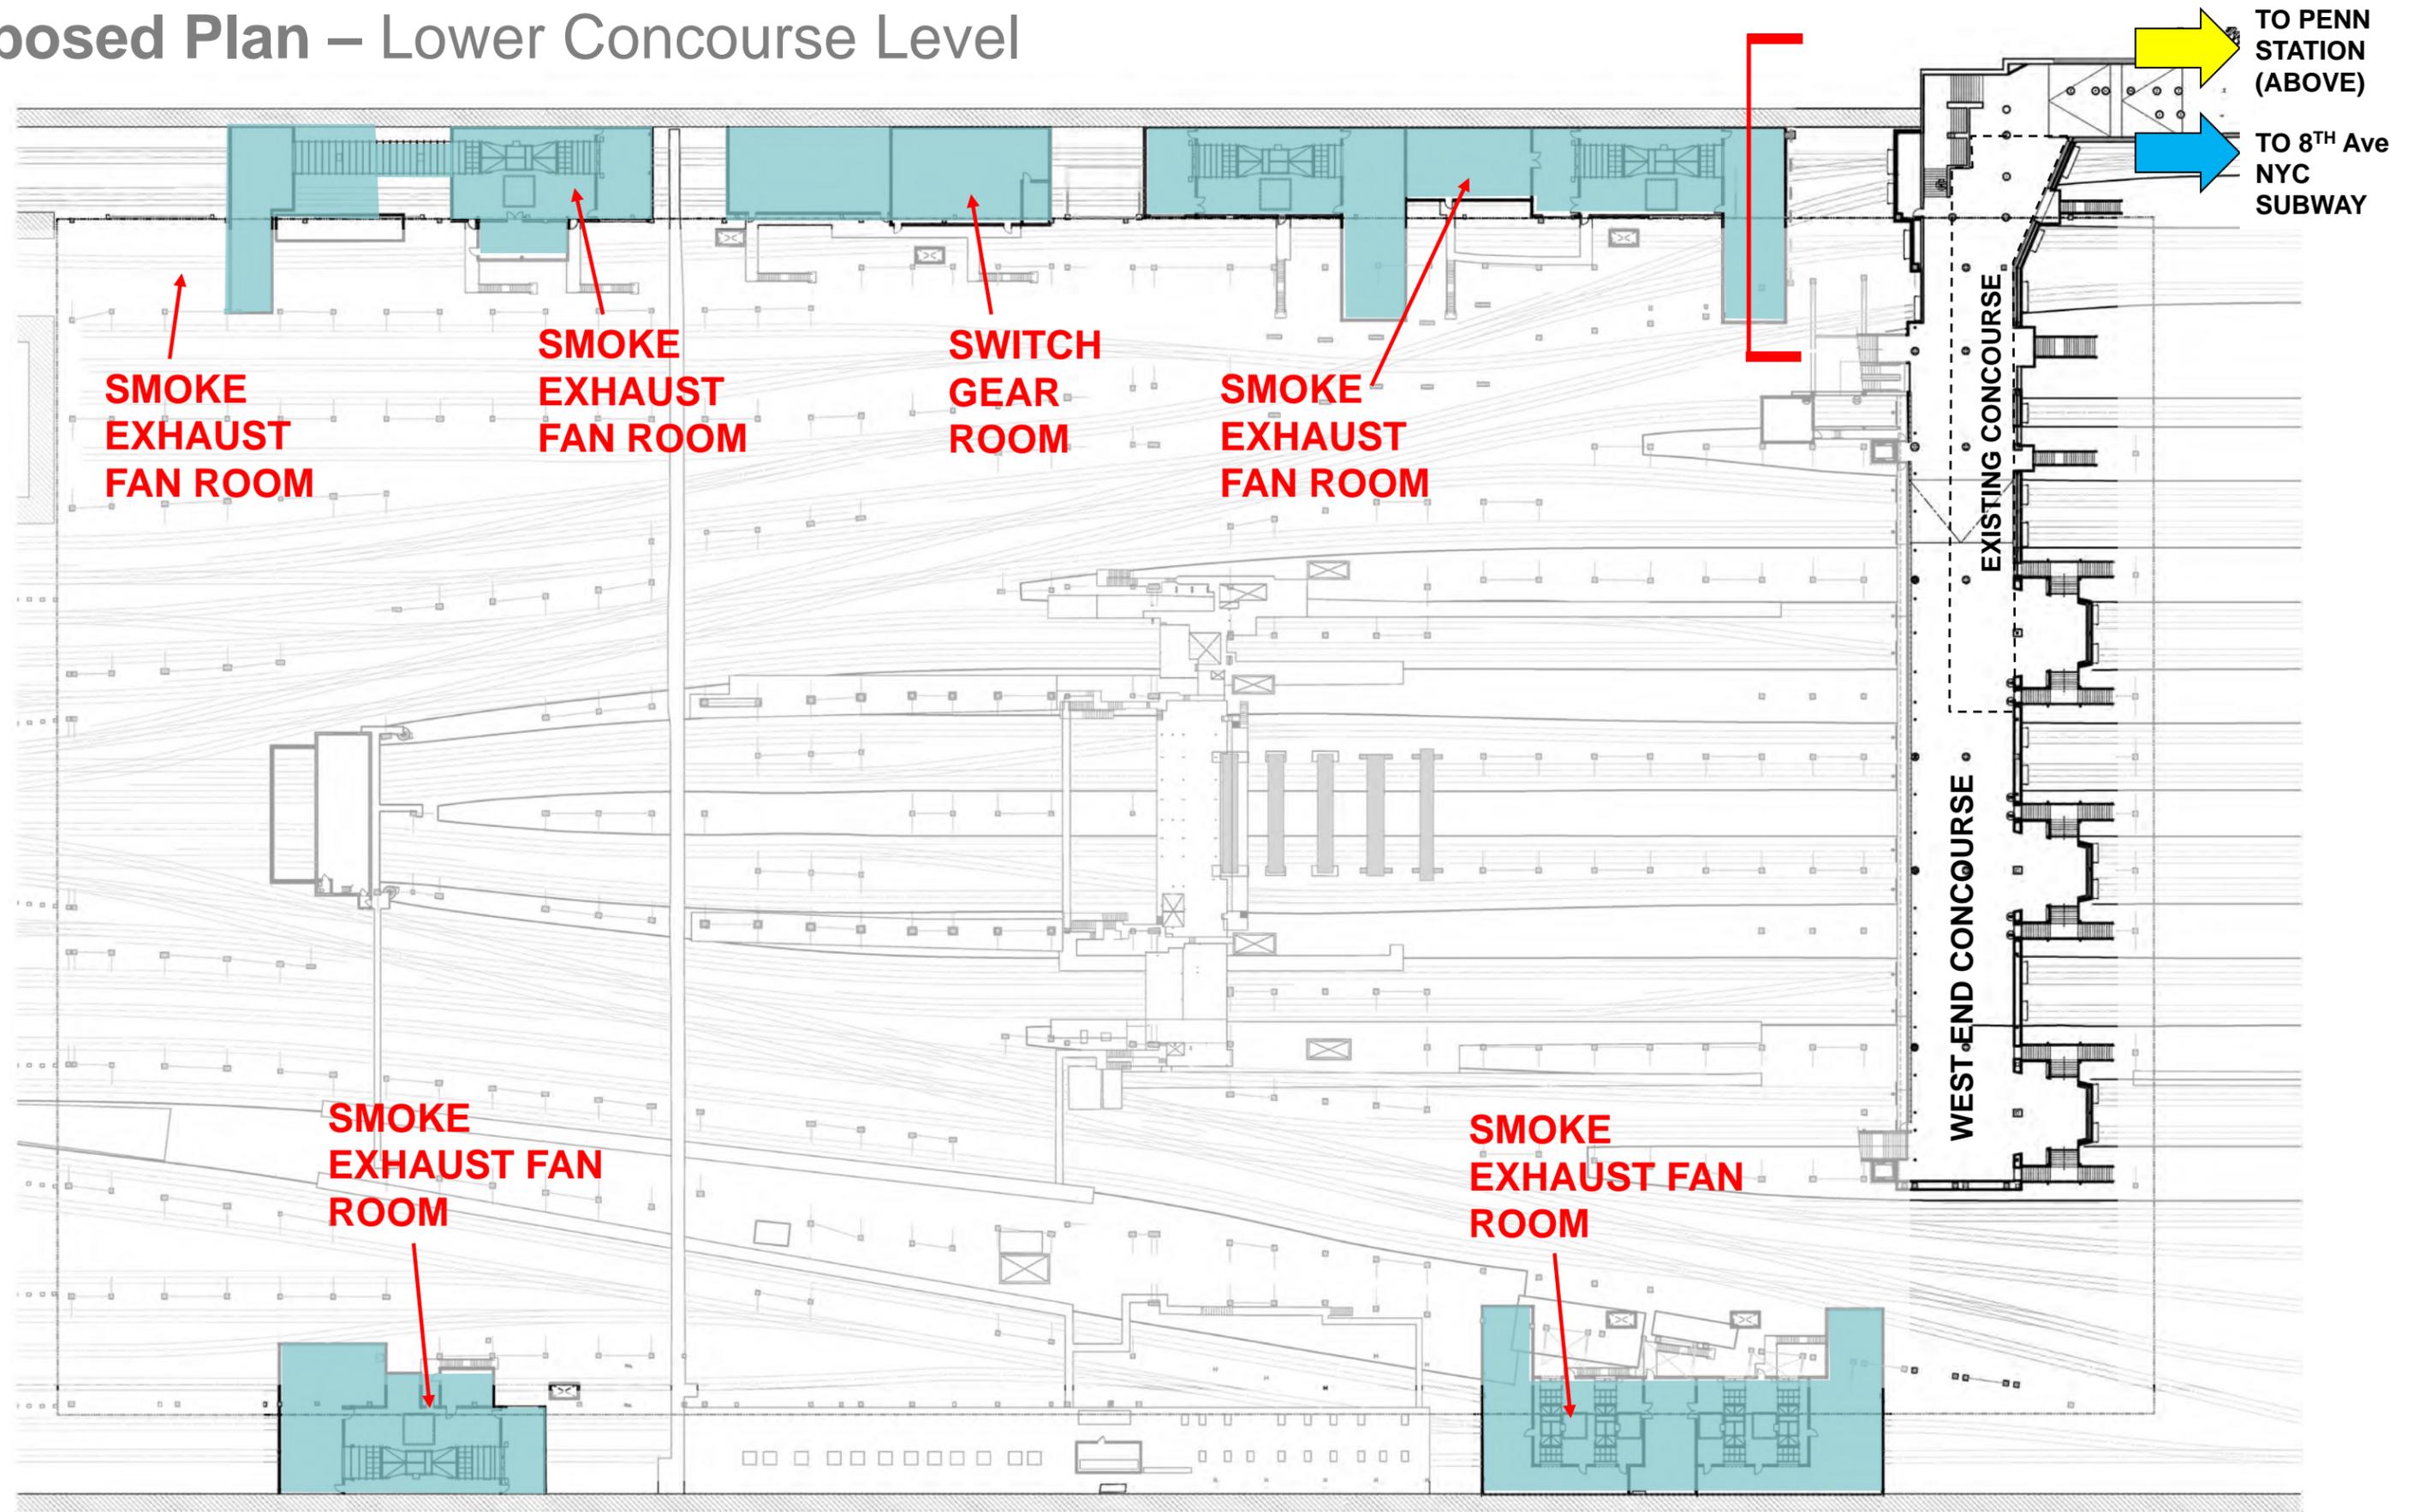

Partial N-S Section – 33rd Street

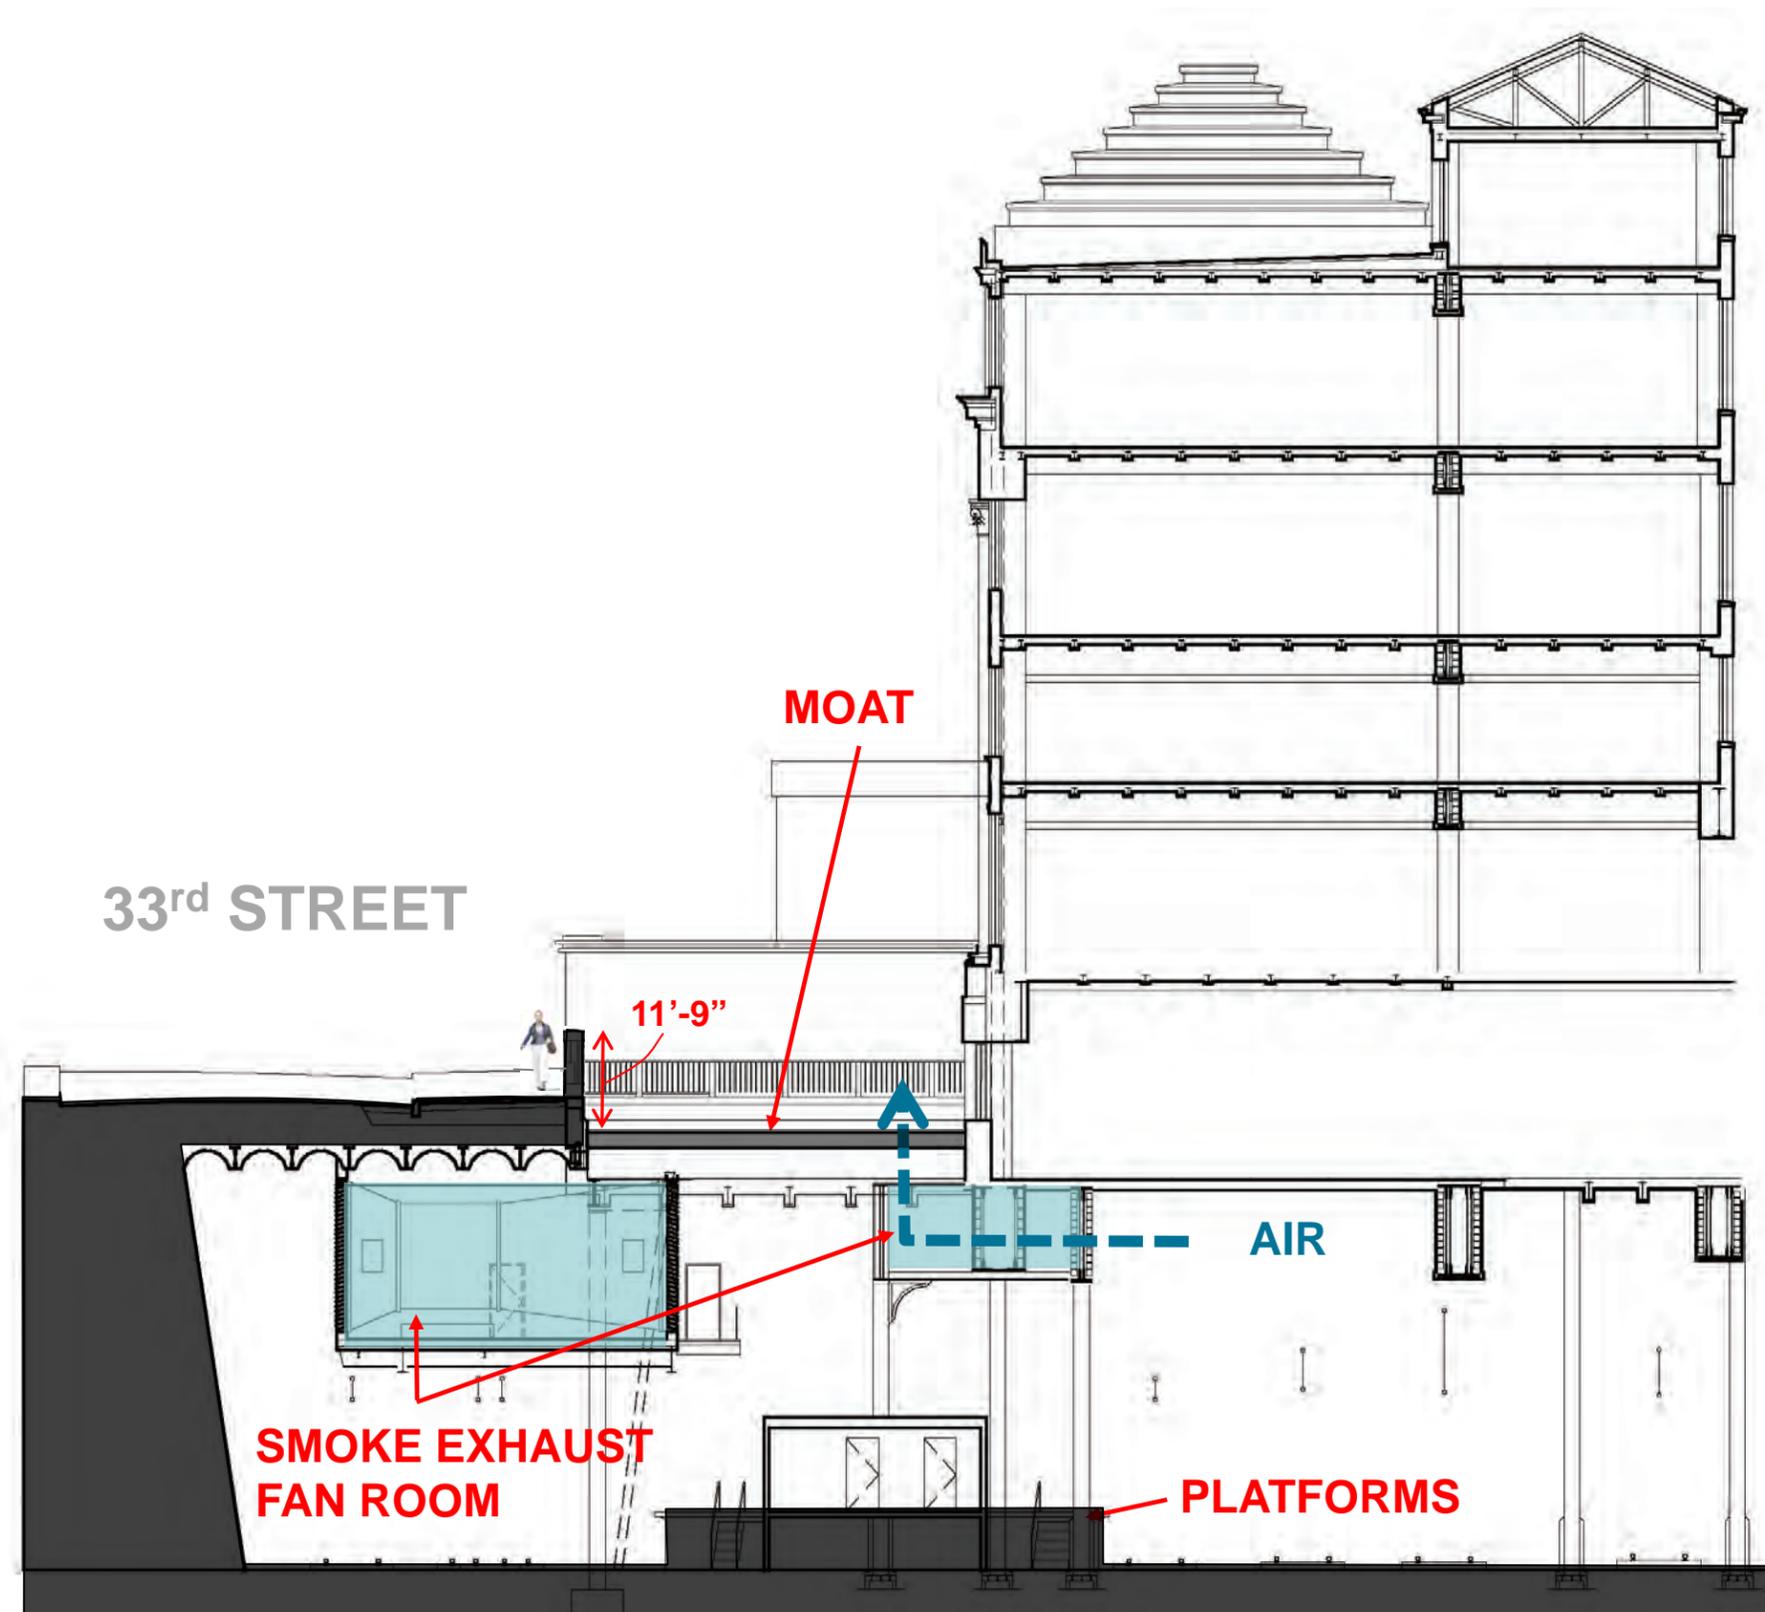

Existing Photos



**VIEW OF UNDERSIDE OF MOAT
FROM TRACK LEVEL**



**VISUALIZATION OF PROPOSED
MOAT EXHAUST GRATING ON
31ST STREET**