



1. New 8th Avenue Entrances & Concourse Access

- Re-use of Existing Building Openings & Proposed Grading
- Proposed Addition of Glass Canopies
- Ground Surface Treatment
- Signage


1. New 8th Avenue Entrances & Concourse Access

- Re-use of Existing Building Openings & Proposed Grading
- Proposed Addition of Glass Canopies
- Ground Surface Treatment
- Signage

Farley Building – Site Plan

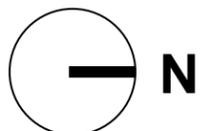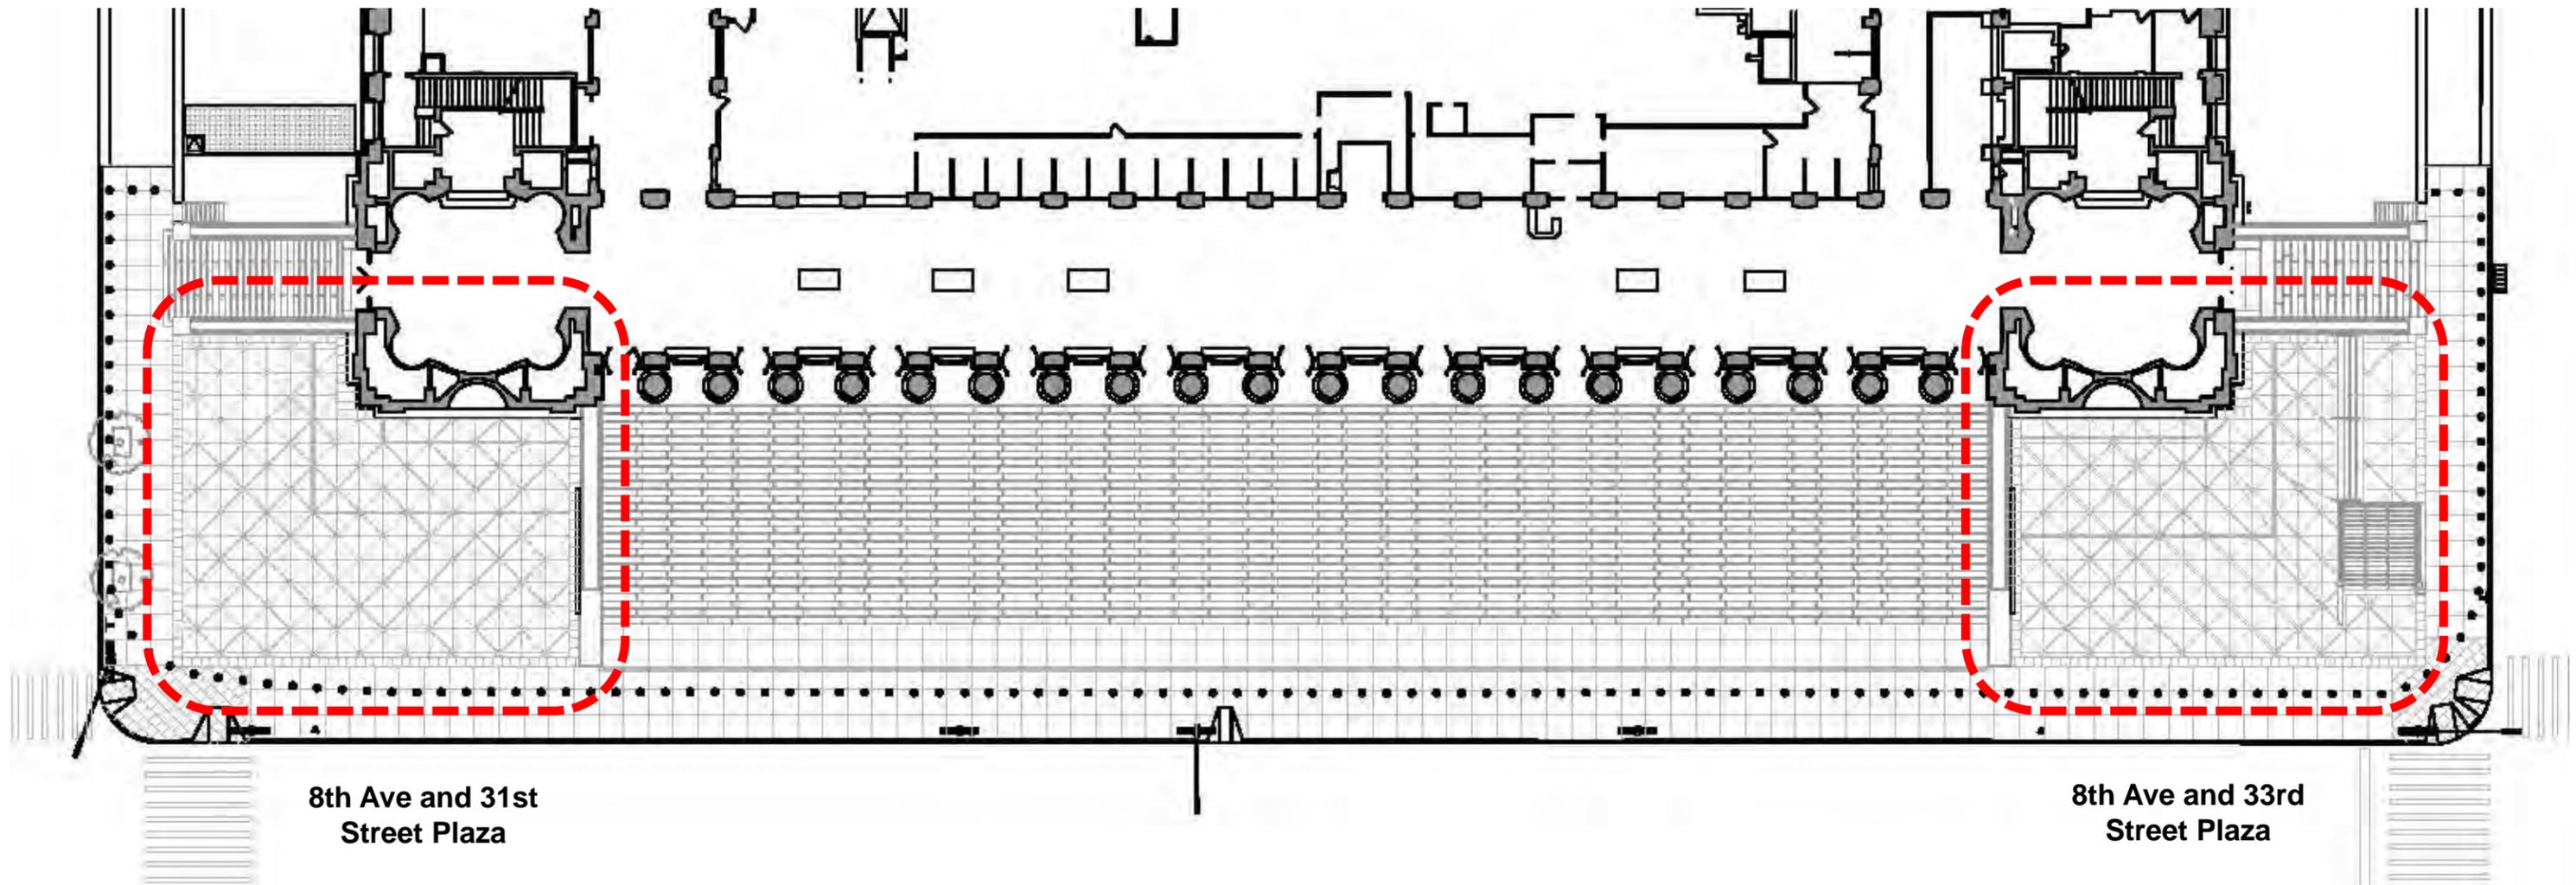

Farley Building – Existing East Elevation

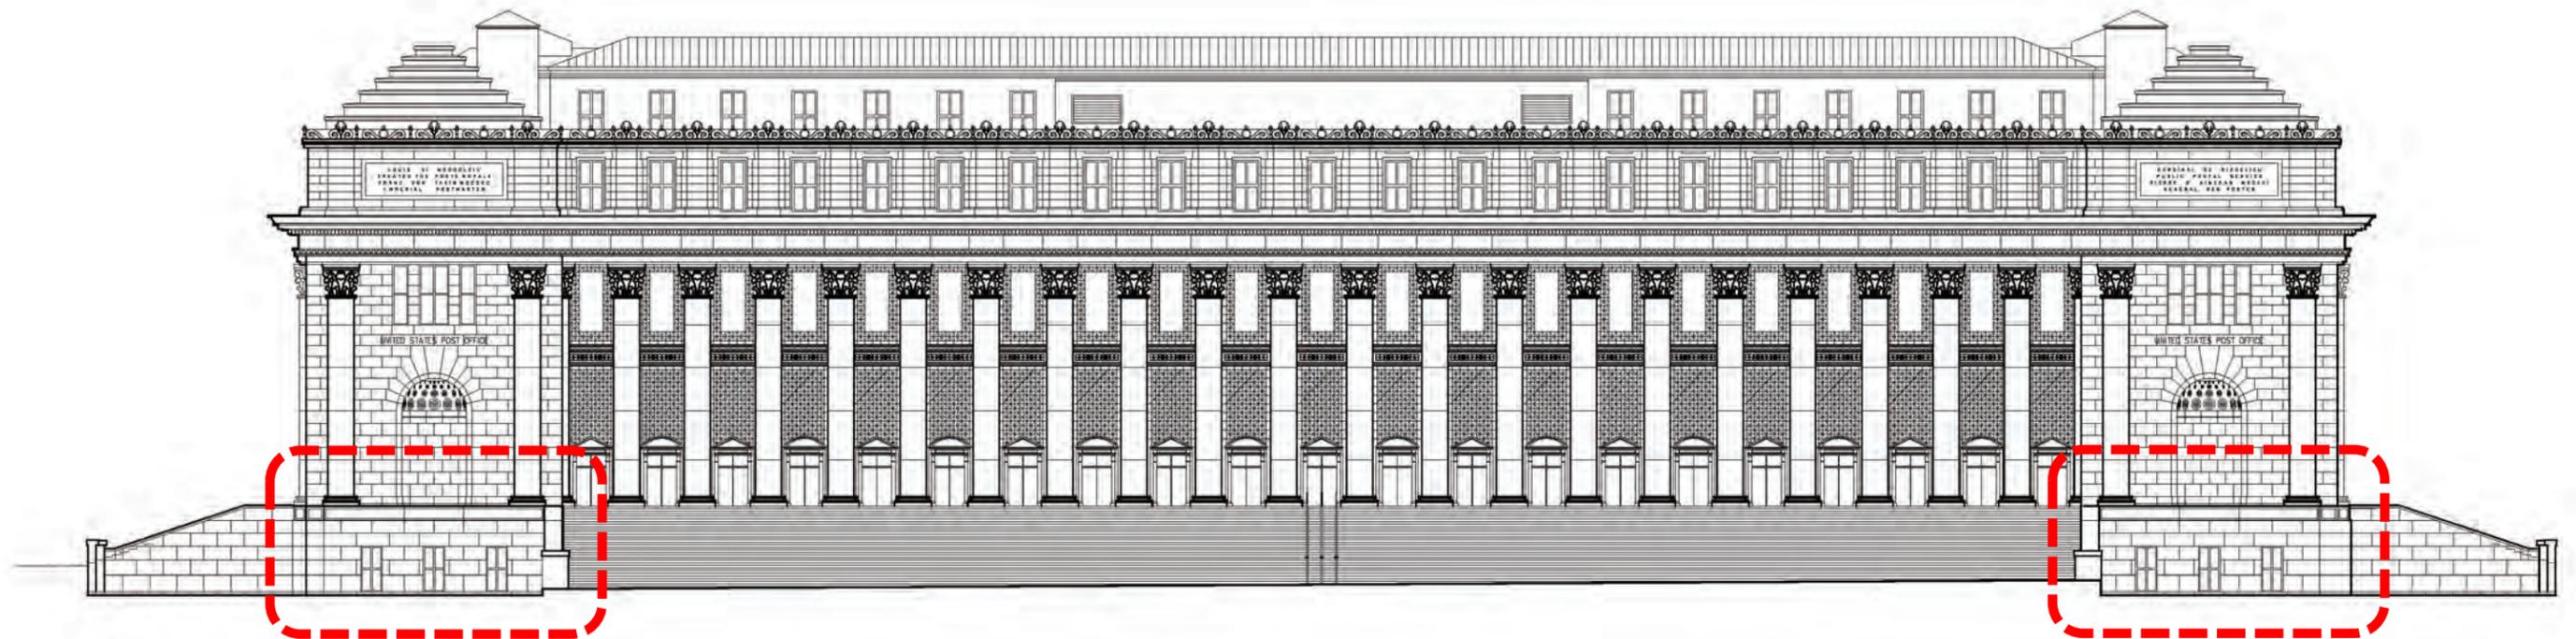


8th Ave and 31st
Street Entrance

8th Ave and 33rd
Street Entrance

A Unified Design Strategy

1. Re-use of Existing Building Openings
2. Proposed Addition of Glass Canopies
3. Ground Surface Treatment
4. Signage

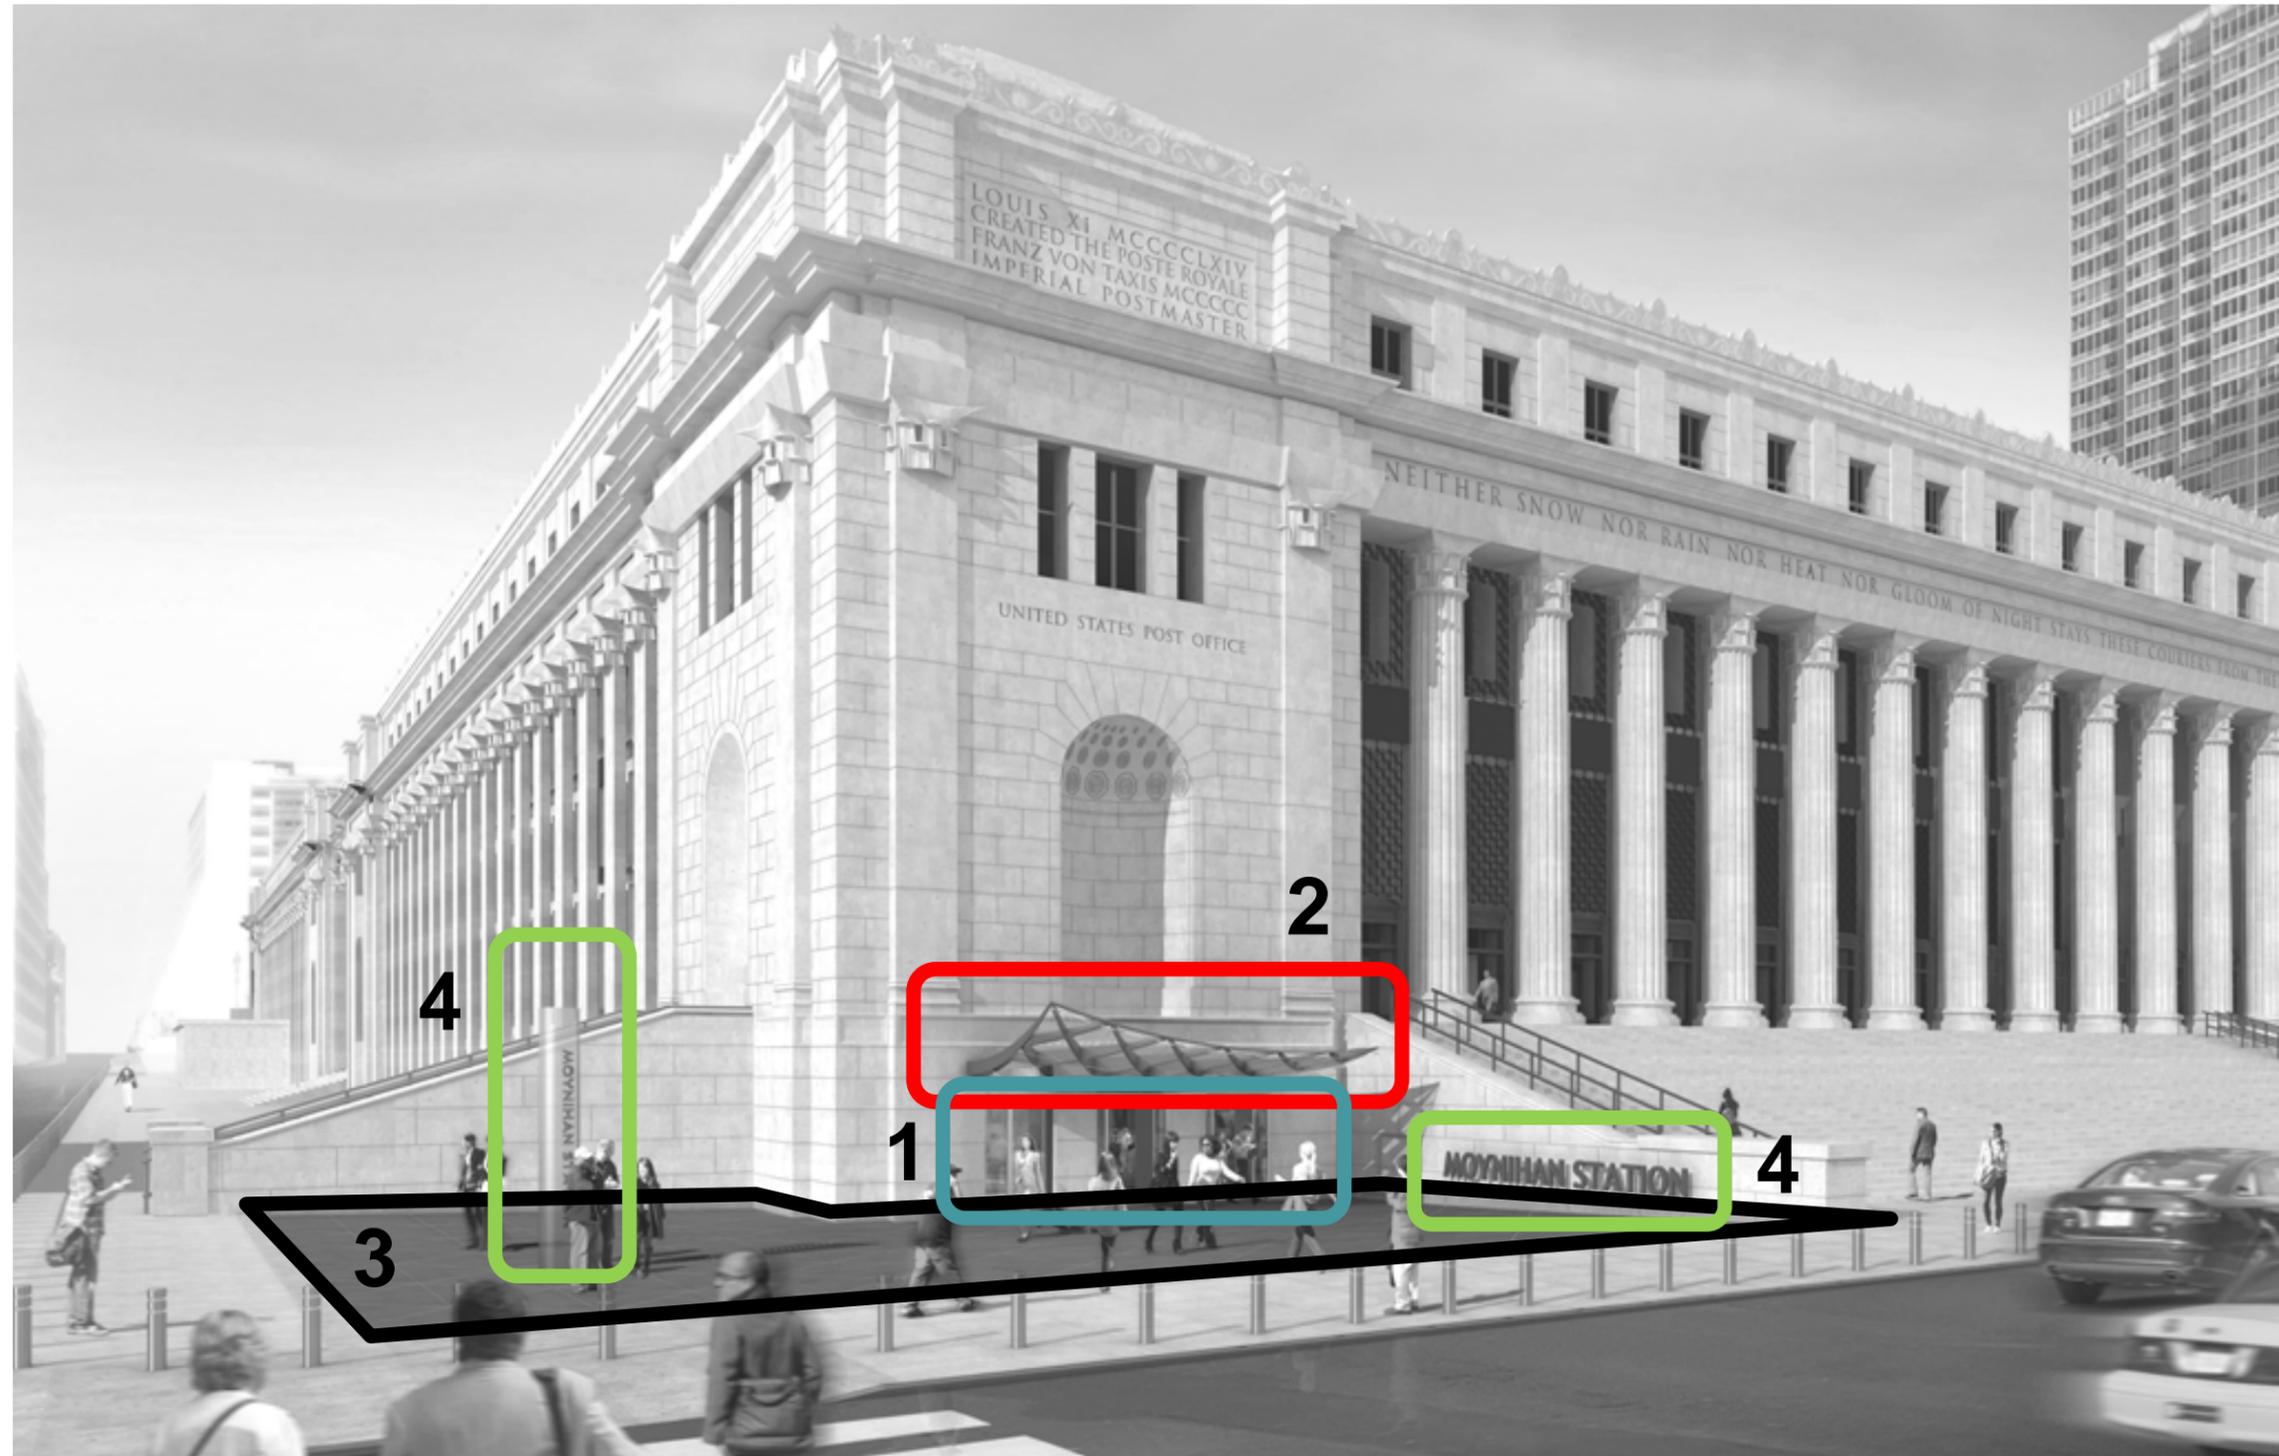

Farley Building – 8th Ave & 31st Street Entrance




8th Ave and 31st Street Entrance - Existing Moat Condition



8th Avenue Entrance

EXISTING CONDITION

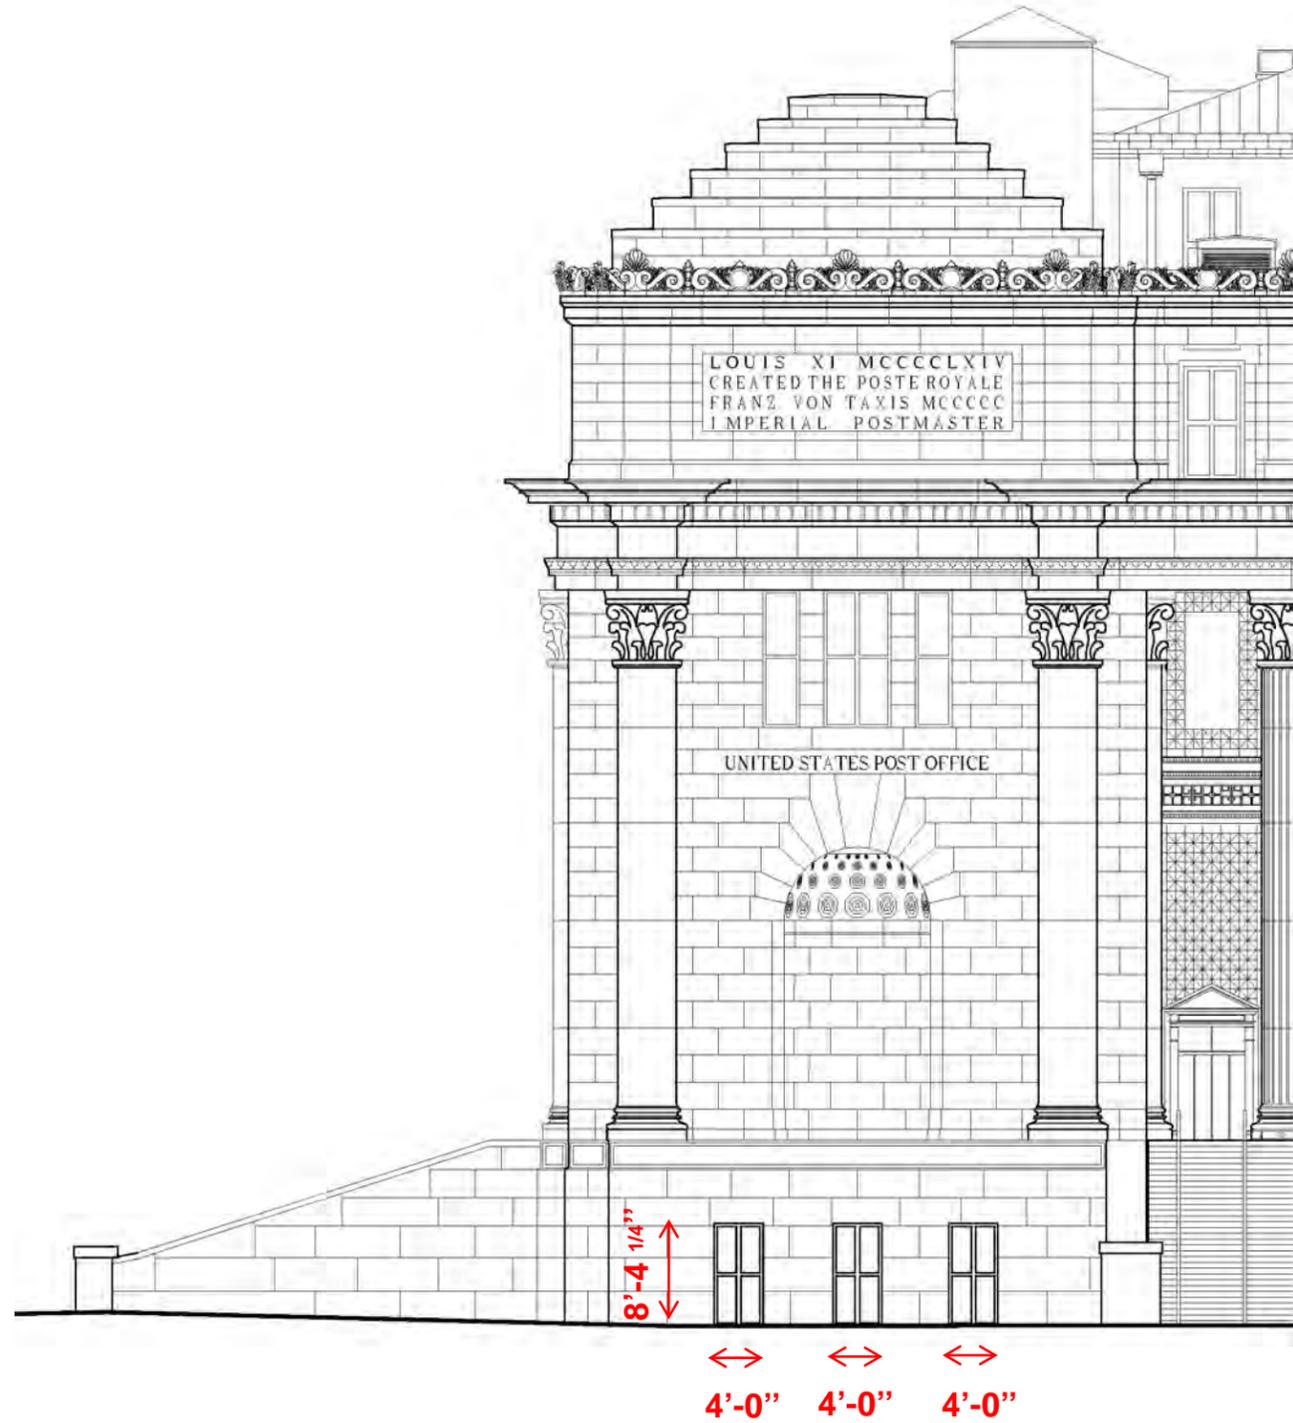

PROPOSED DESIGN

