



# Farley Building – Grand Stair Reconstruction

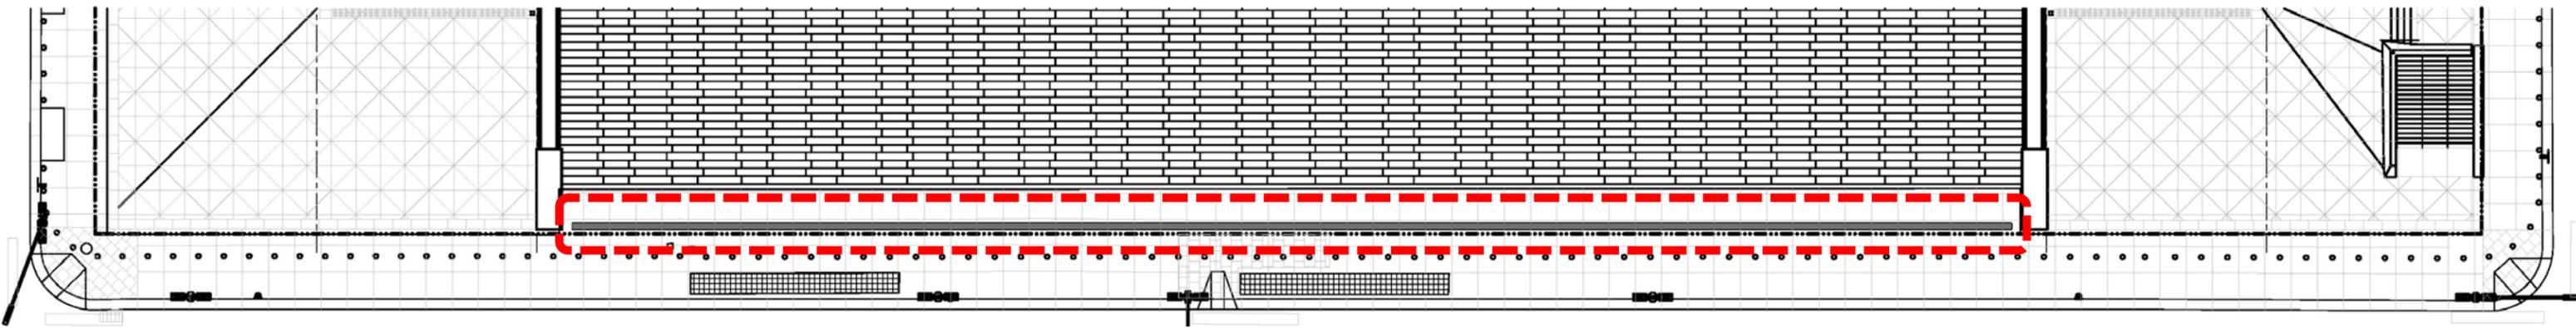

Partial Site plan


## Trench Drain at bottom of Grand Stairs

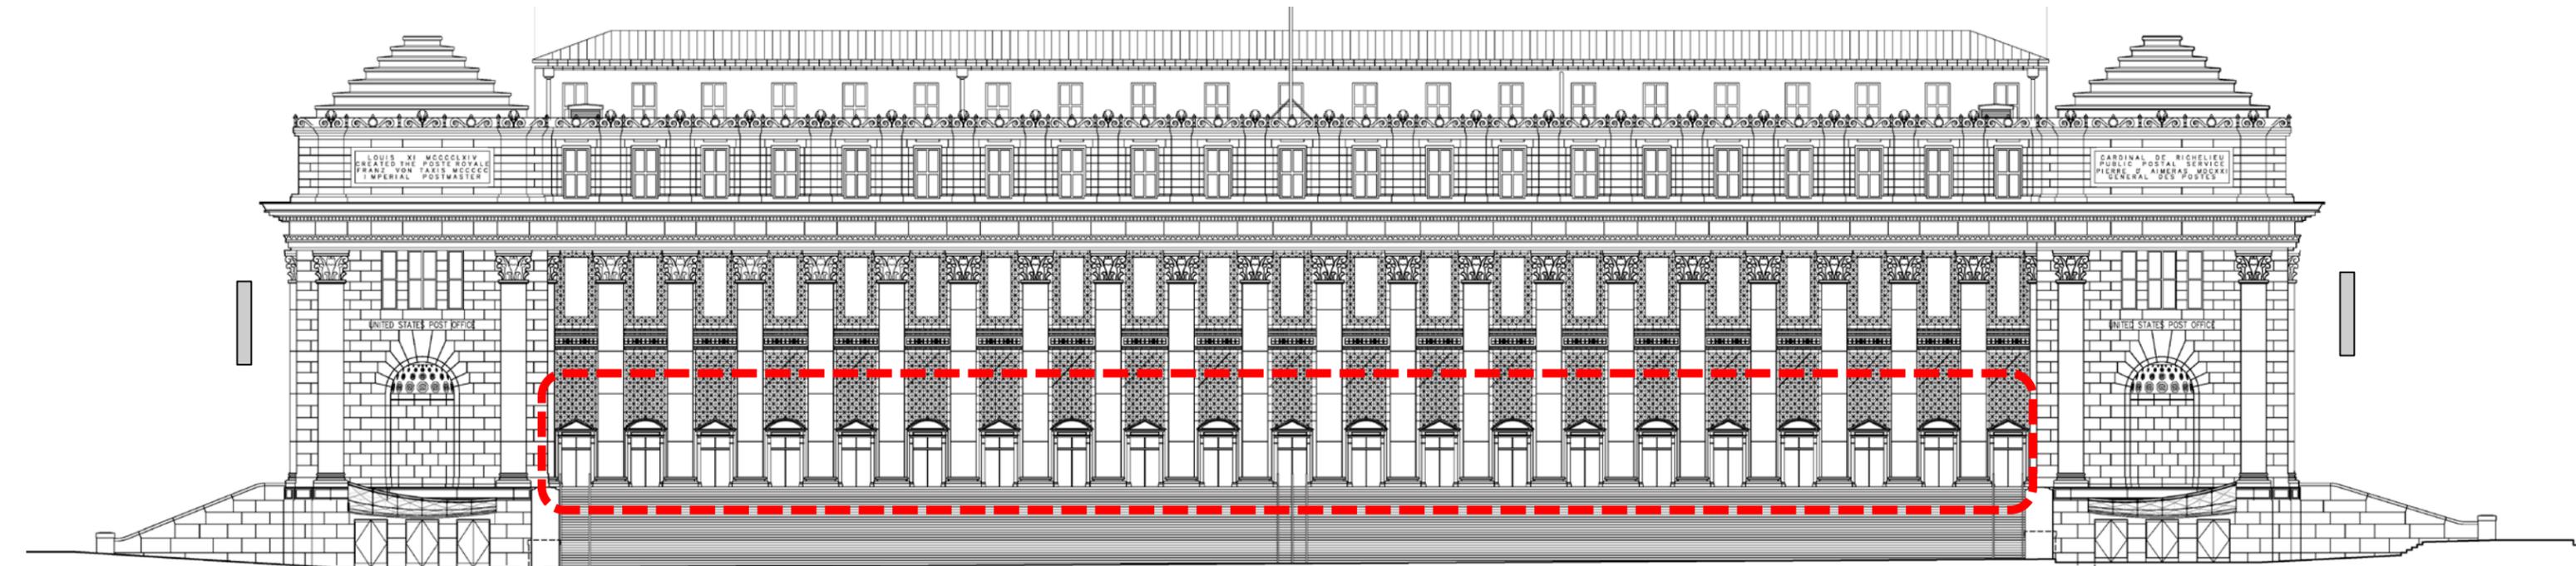

East Elevation

**Masonry Reconstruction of Steps** - Reset all treads with positive pitch for drainage, new mortar pointing, maintain uniform bed joint widths, patch existing concrete slab, new leveling blocks, new waterproofing and metal flashing. Single phase process: Document all existing stairs, remove the stairs, lay down waterproofing, and relay the same stairs at original locations.


# Entry Plaza Lighting Design - Plan with Target Light Levels (South Entry Plaza)

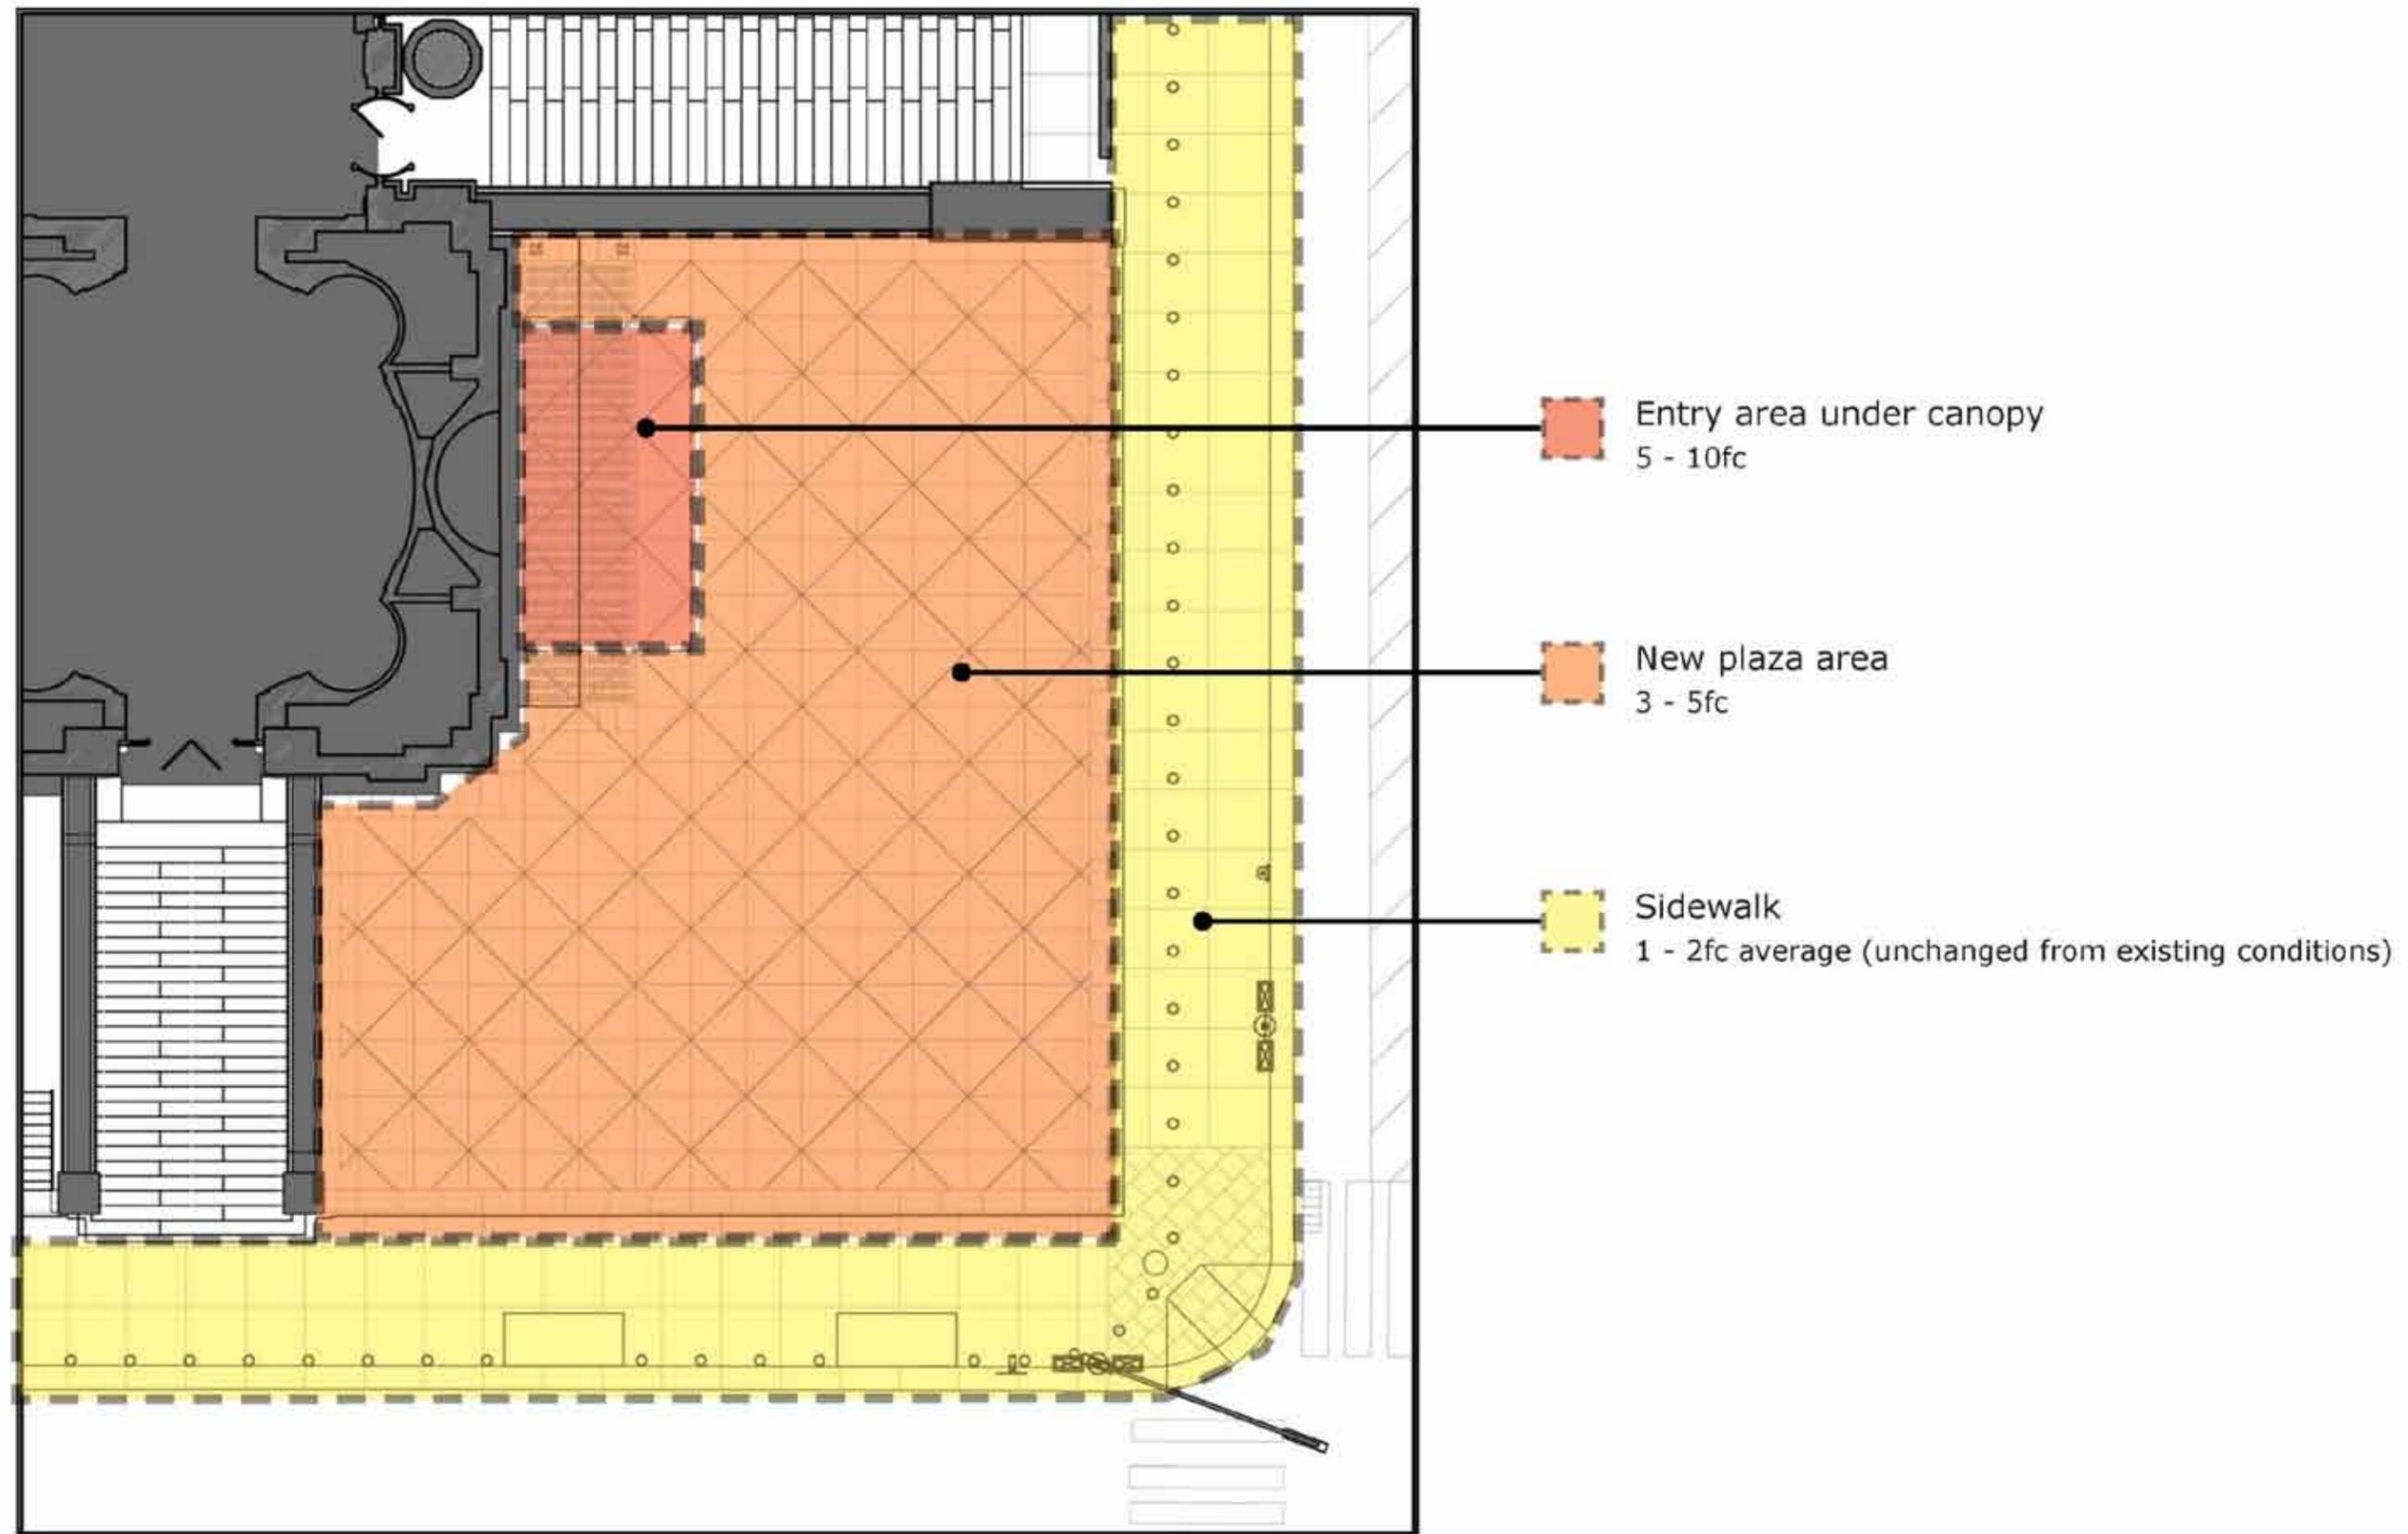

# Entry Plaza Lighting Design - Plaza and Railing Lighting



**Floodlights From Cornice:**  
Small floodlights mounted to top of cornice to illuminate plaza and to provide canopy glow

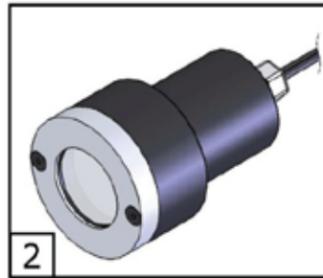

**Canopy Downlights:** Downlights Integrated into Canopy Structure




**Existing Floodlights on Farley Building**



**Railing Lights**

# Entry Plaza Lighting Design – Canopy and Plaza Lighting Concepts

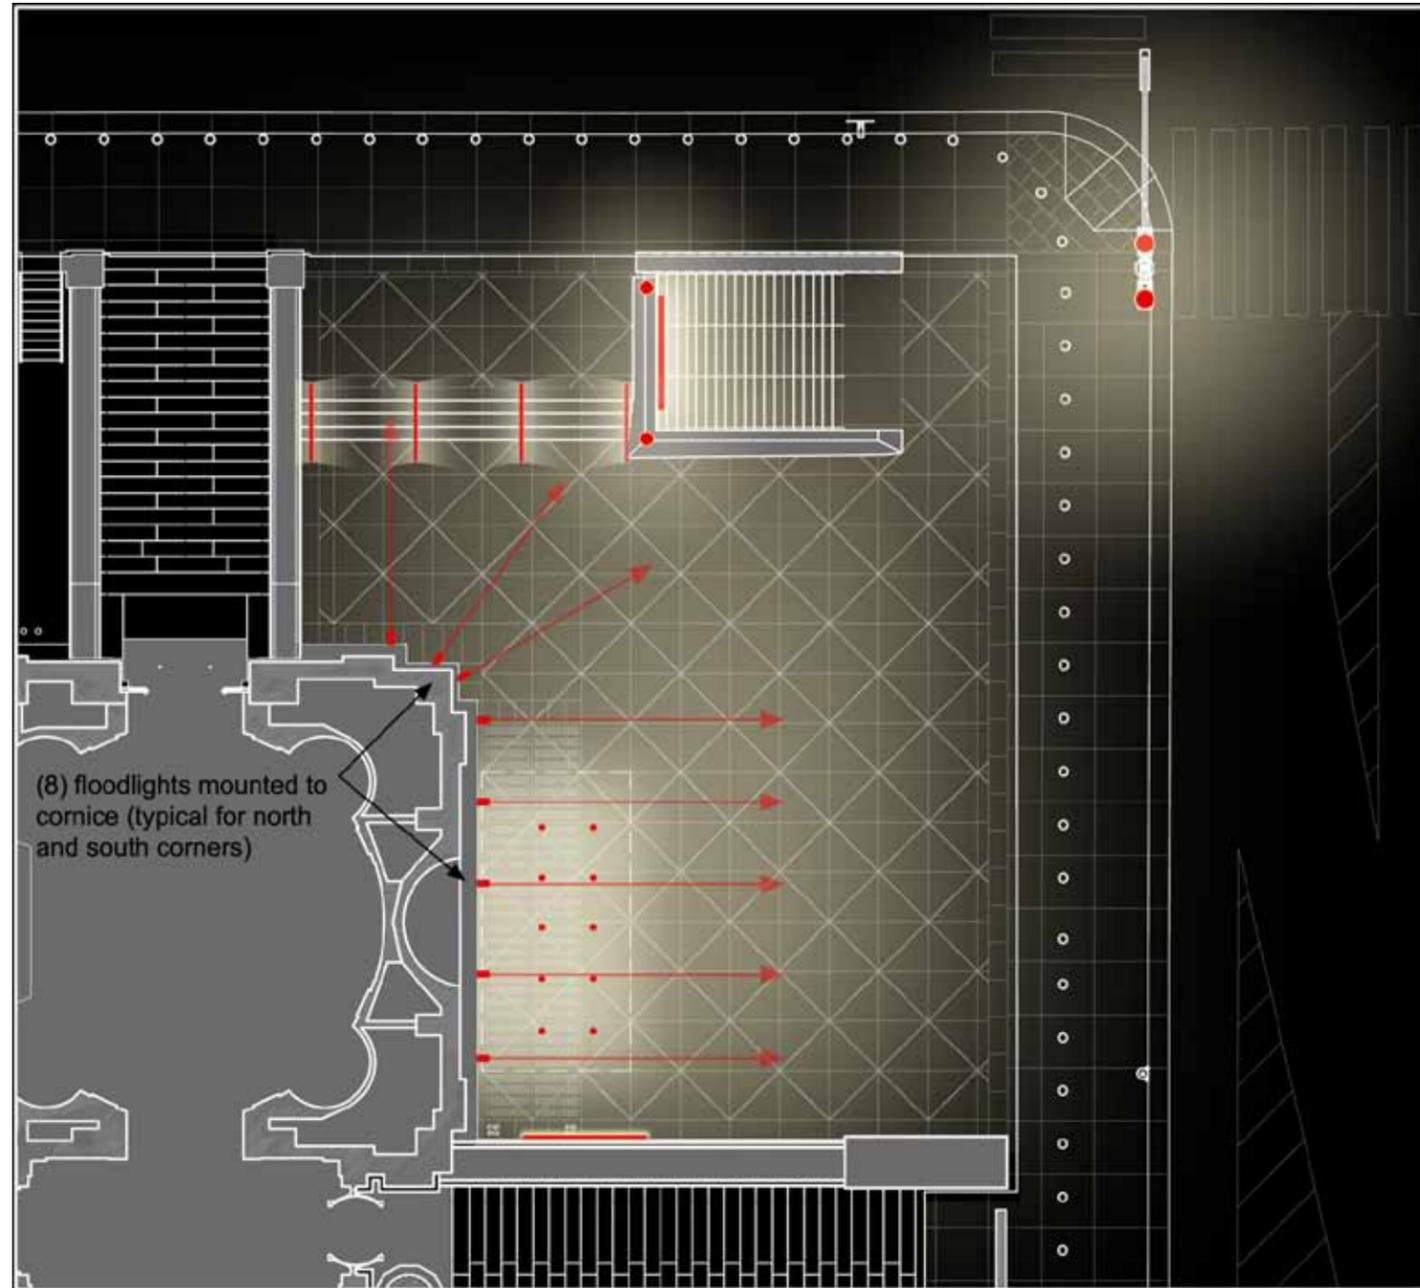

**Plan with Target Light Levels** (North Entry Plaza)



**Conceptual Section** (North Entry Plaza)

