

1. New 8th Avenue Entrances & Concourse Access


- Re-use of Existing Building Openings & Proposed Grading
- Proposed Addition of Glass Canopies
- **Ground Surface Treatment**
- Signage

Historic Floor Plan - 1st Floor

33RD STREET


9th AVENUE

8th AVENUE

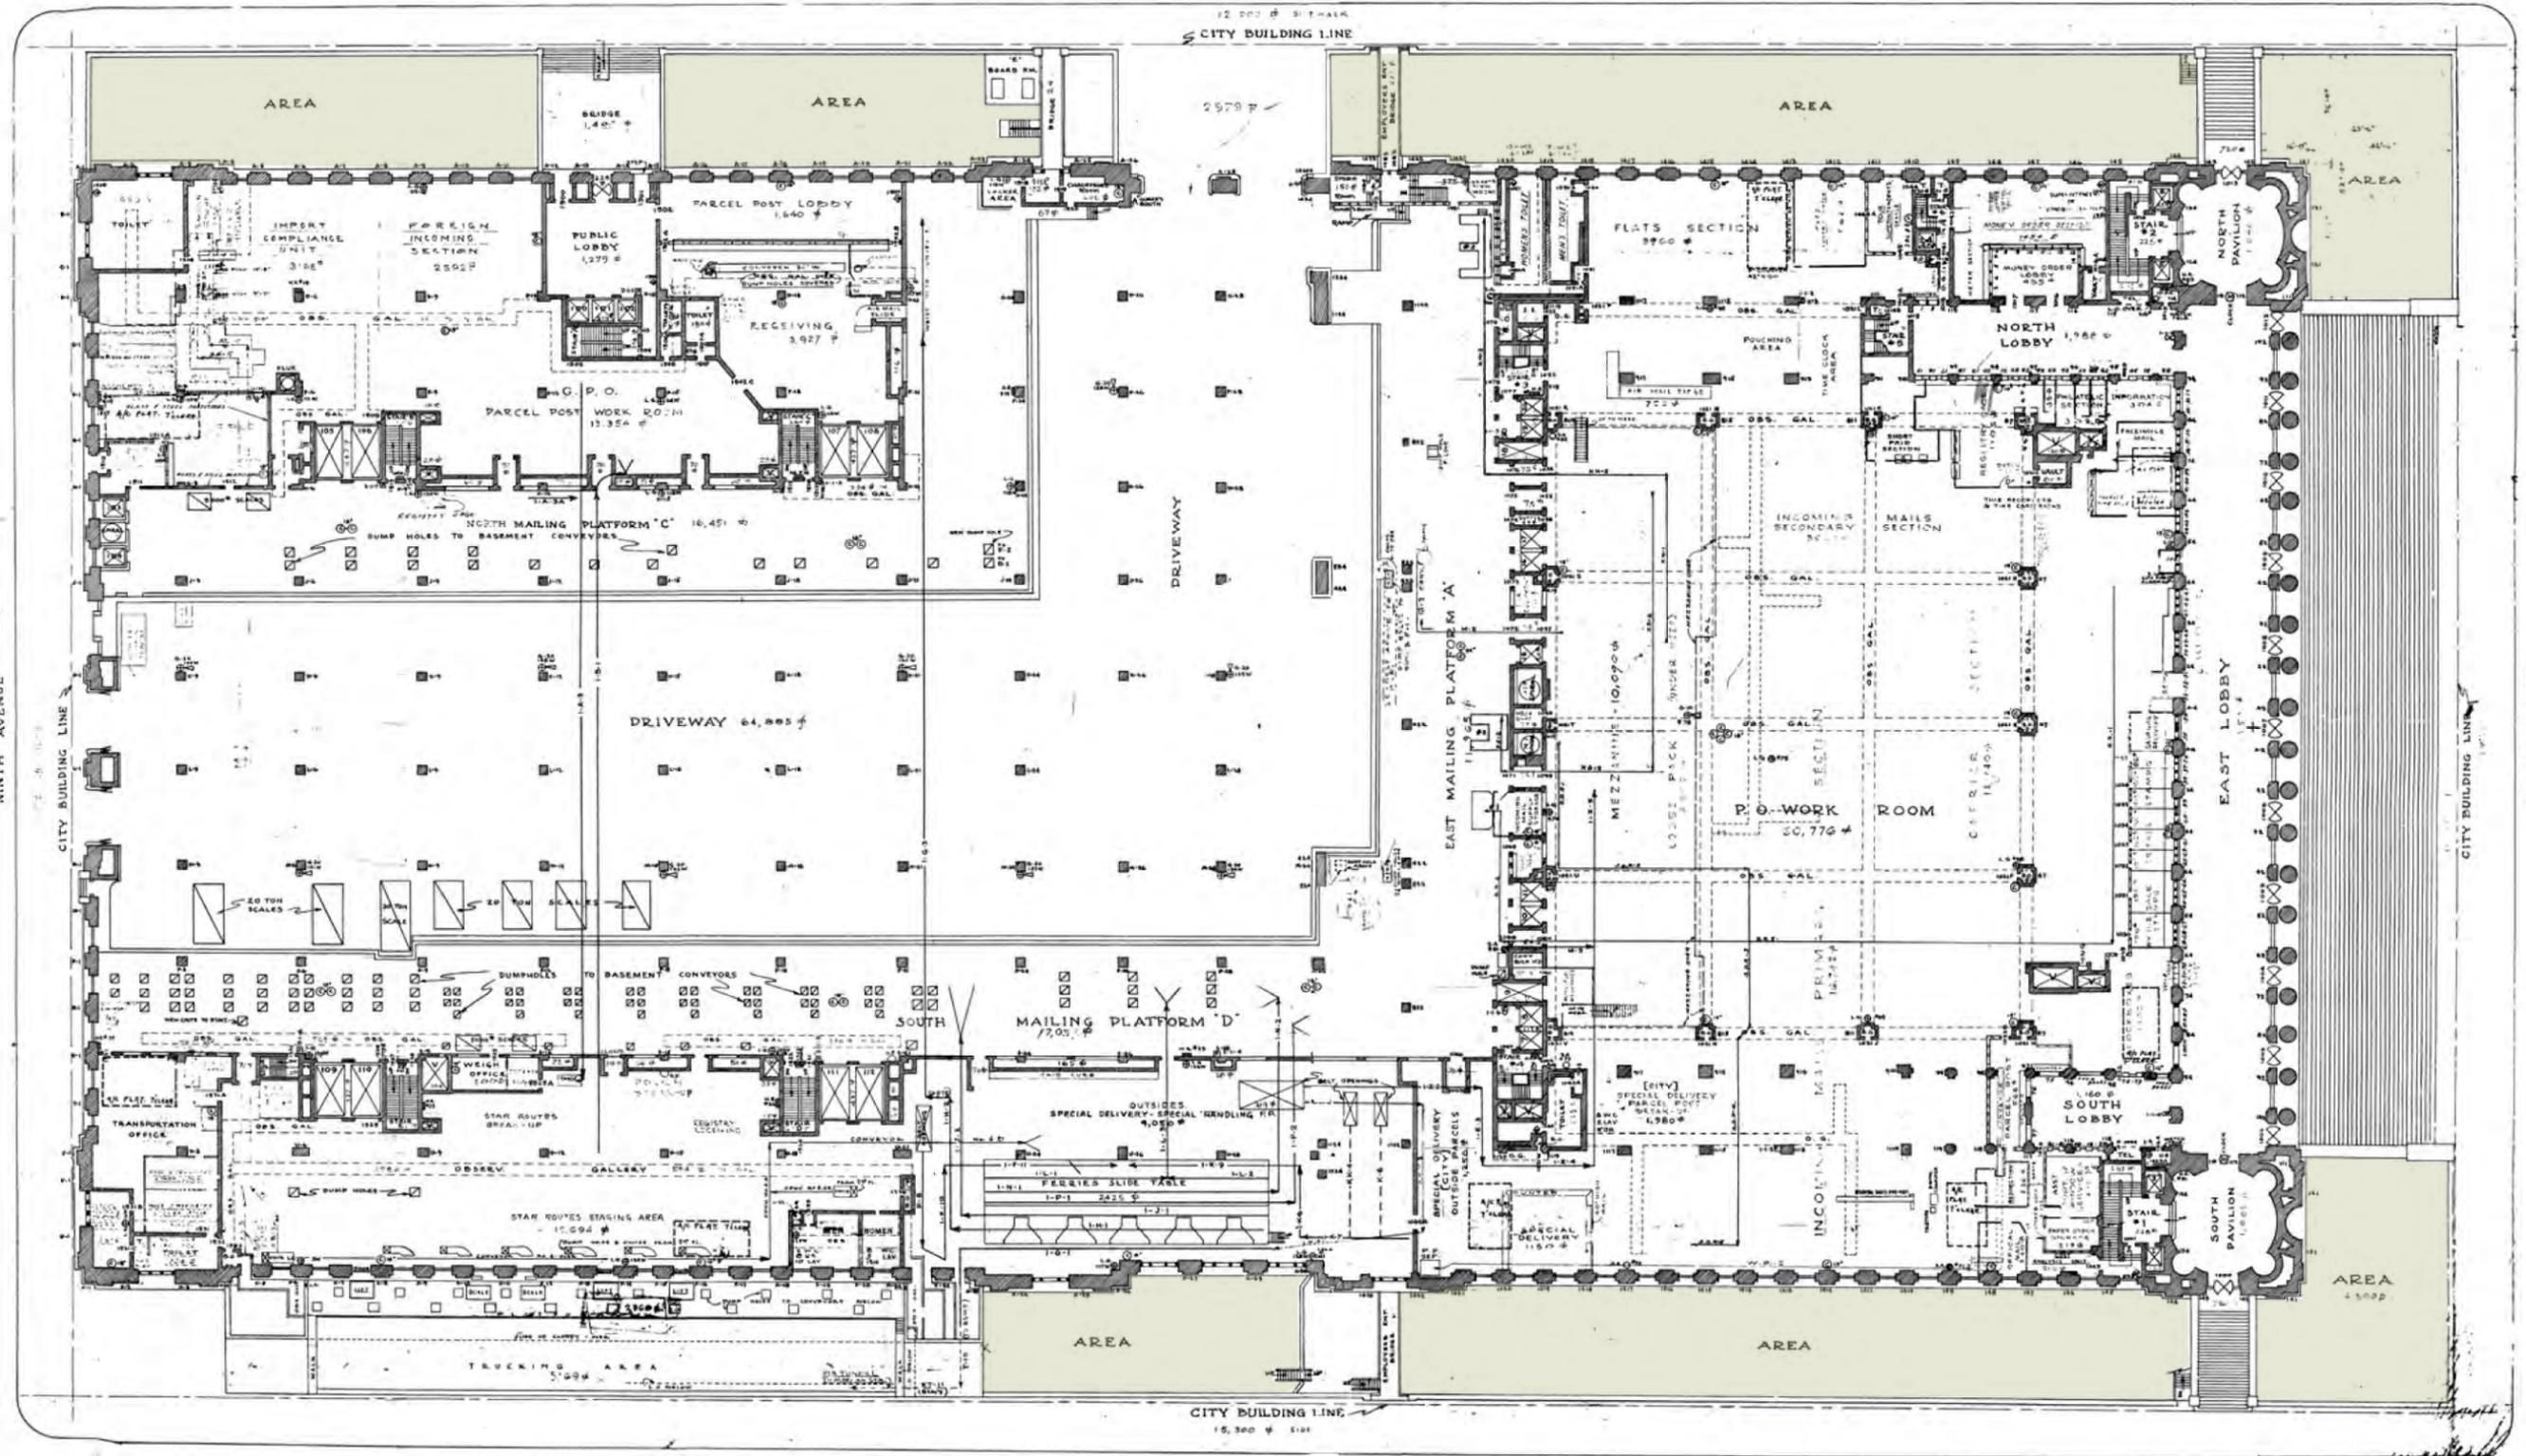


31ST STREET

8th Ave and 31st Street Entrance – Proposed Partial Plan

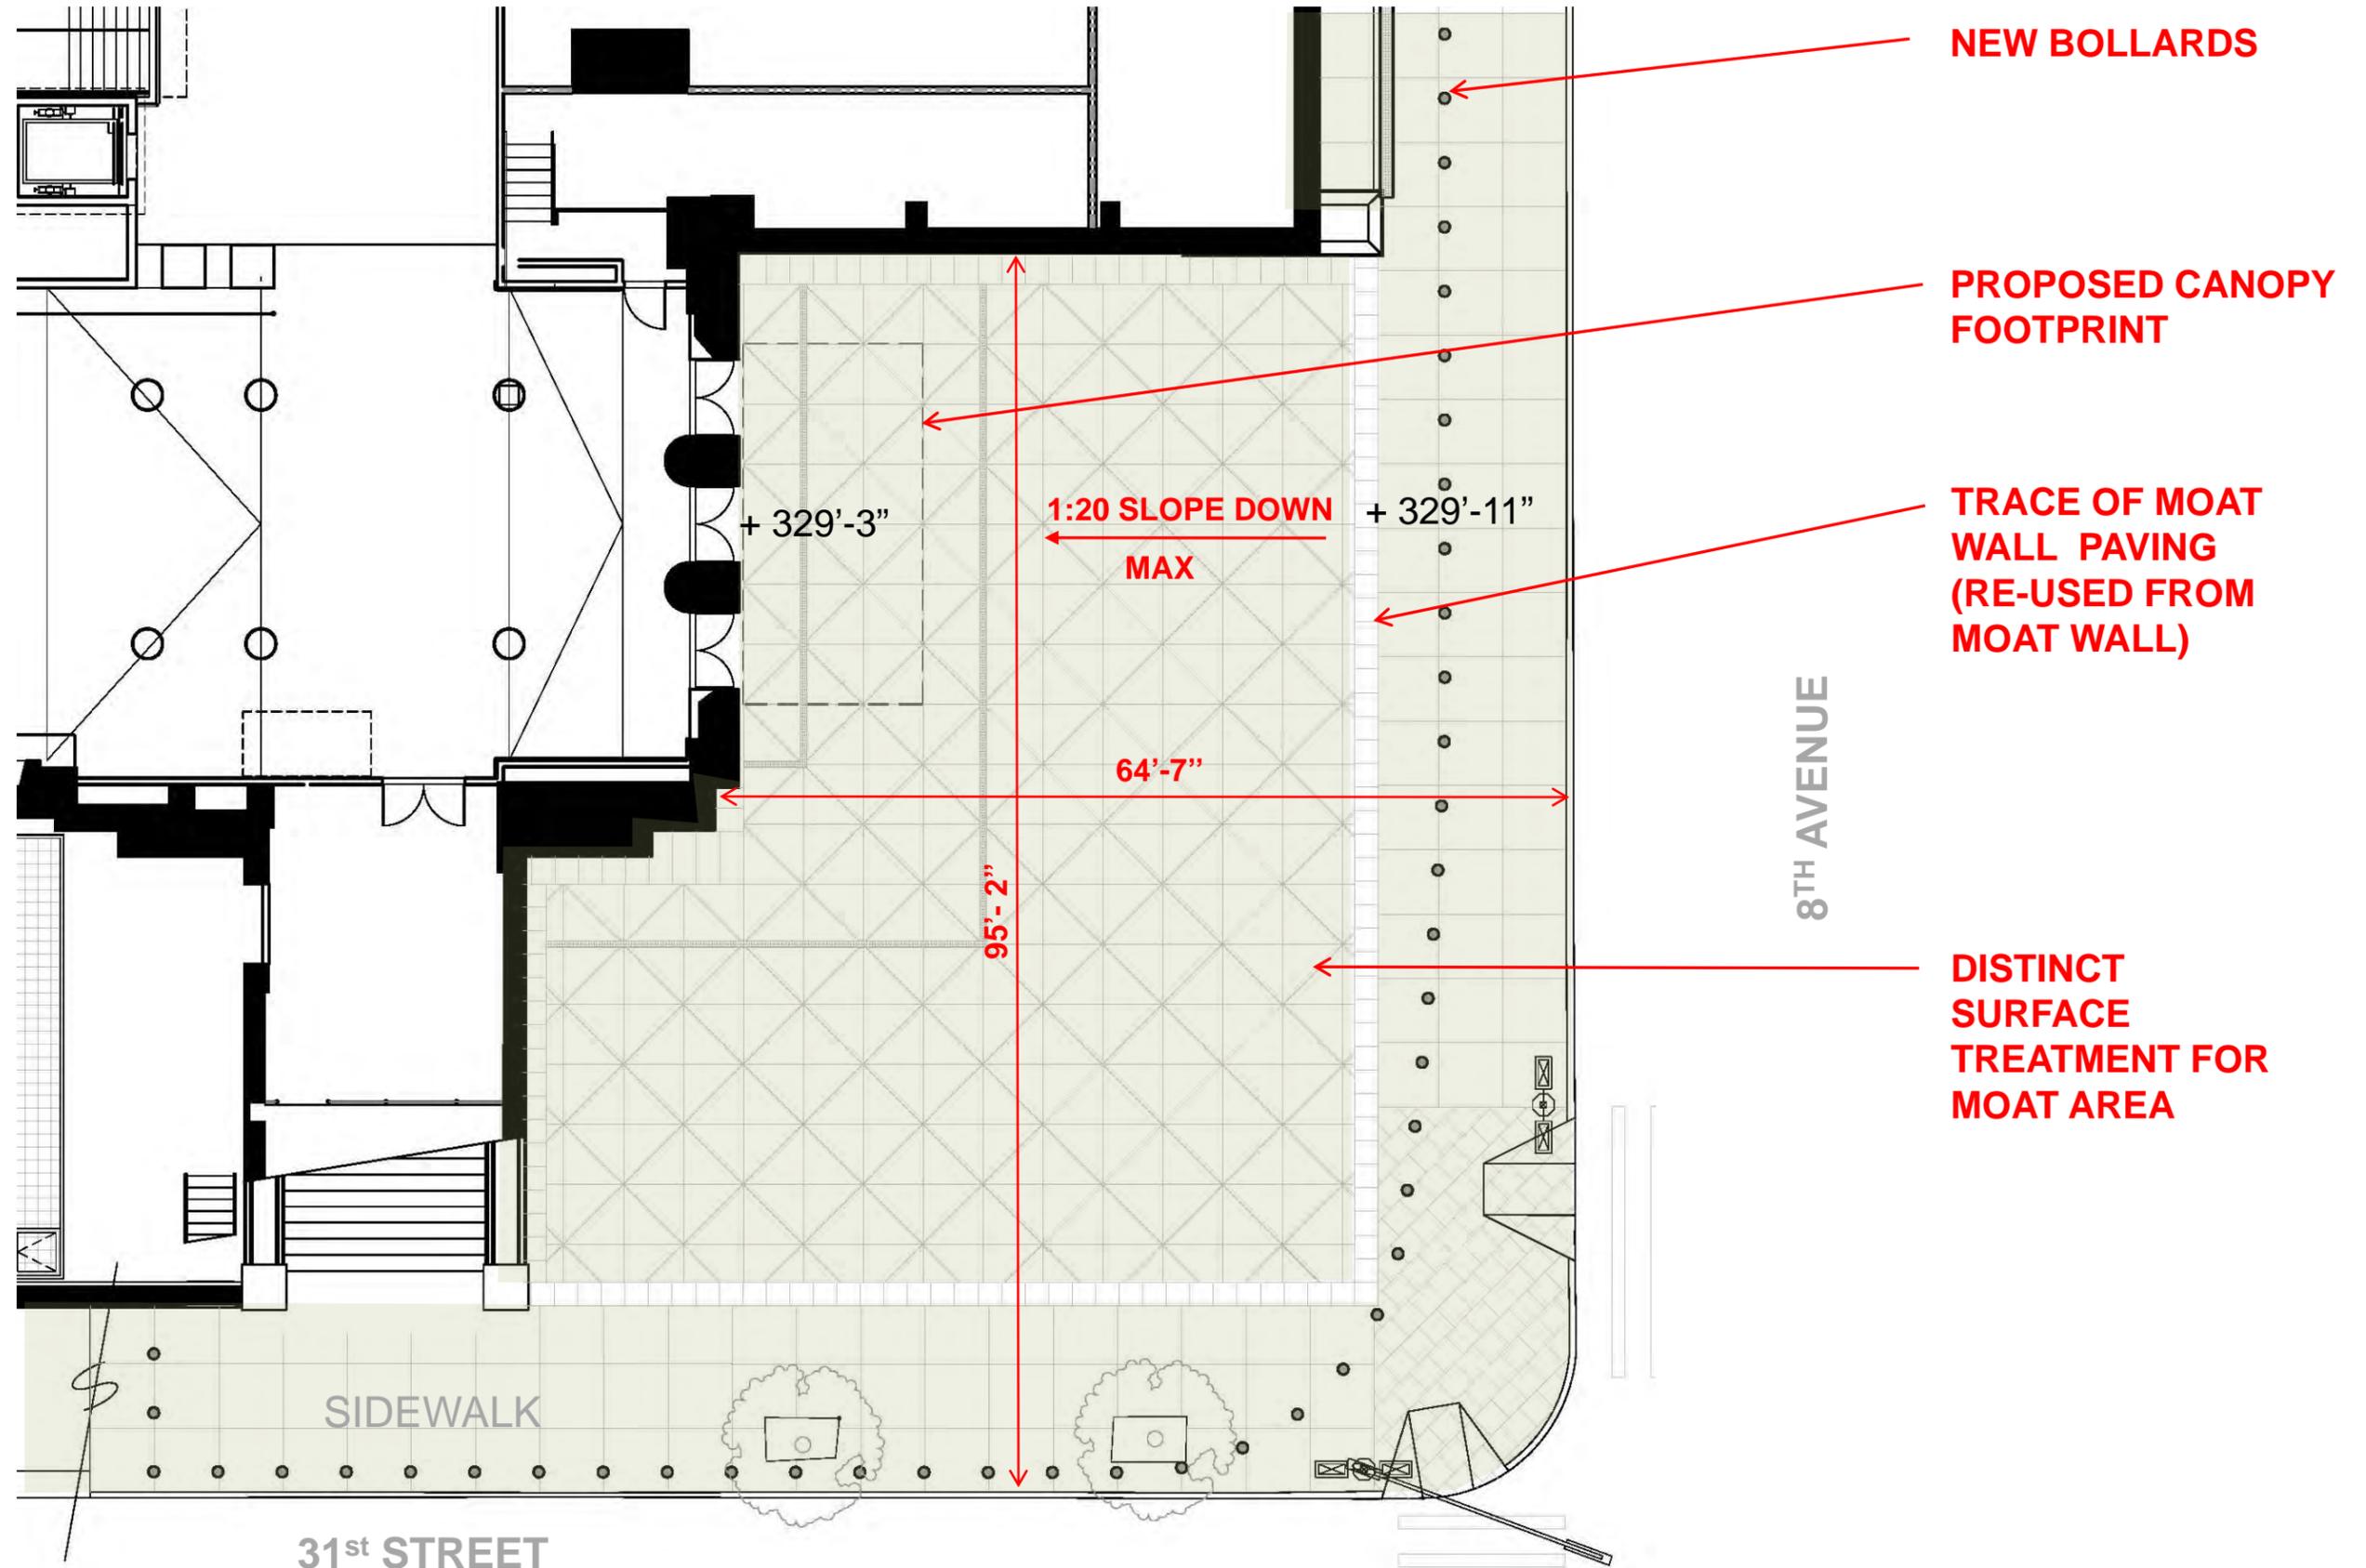

8th Ave and 31st Street Entrance – Ground Surface Treatment

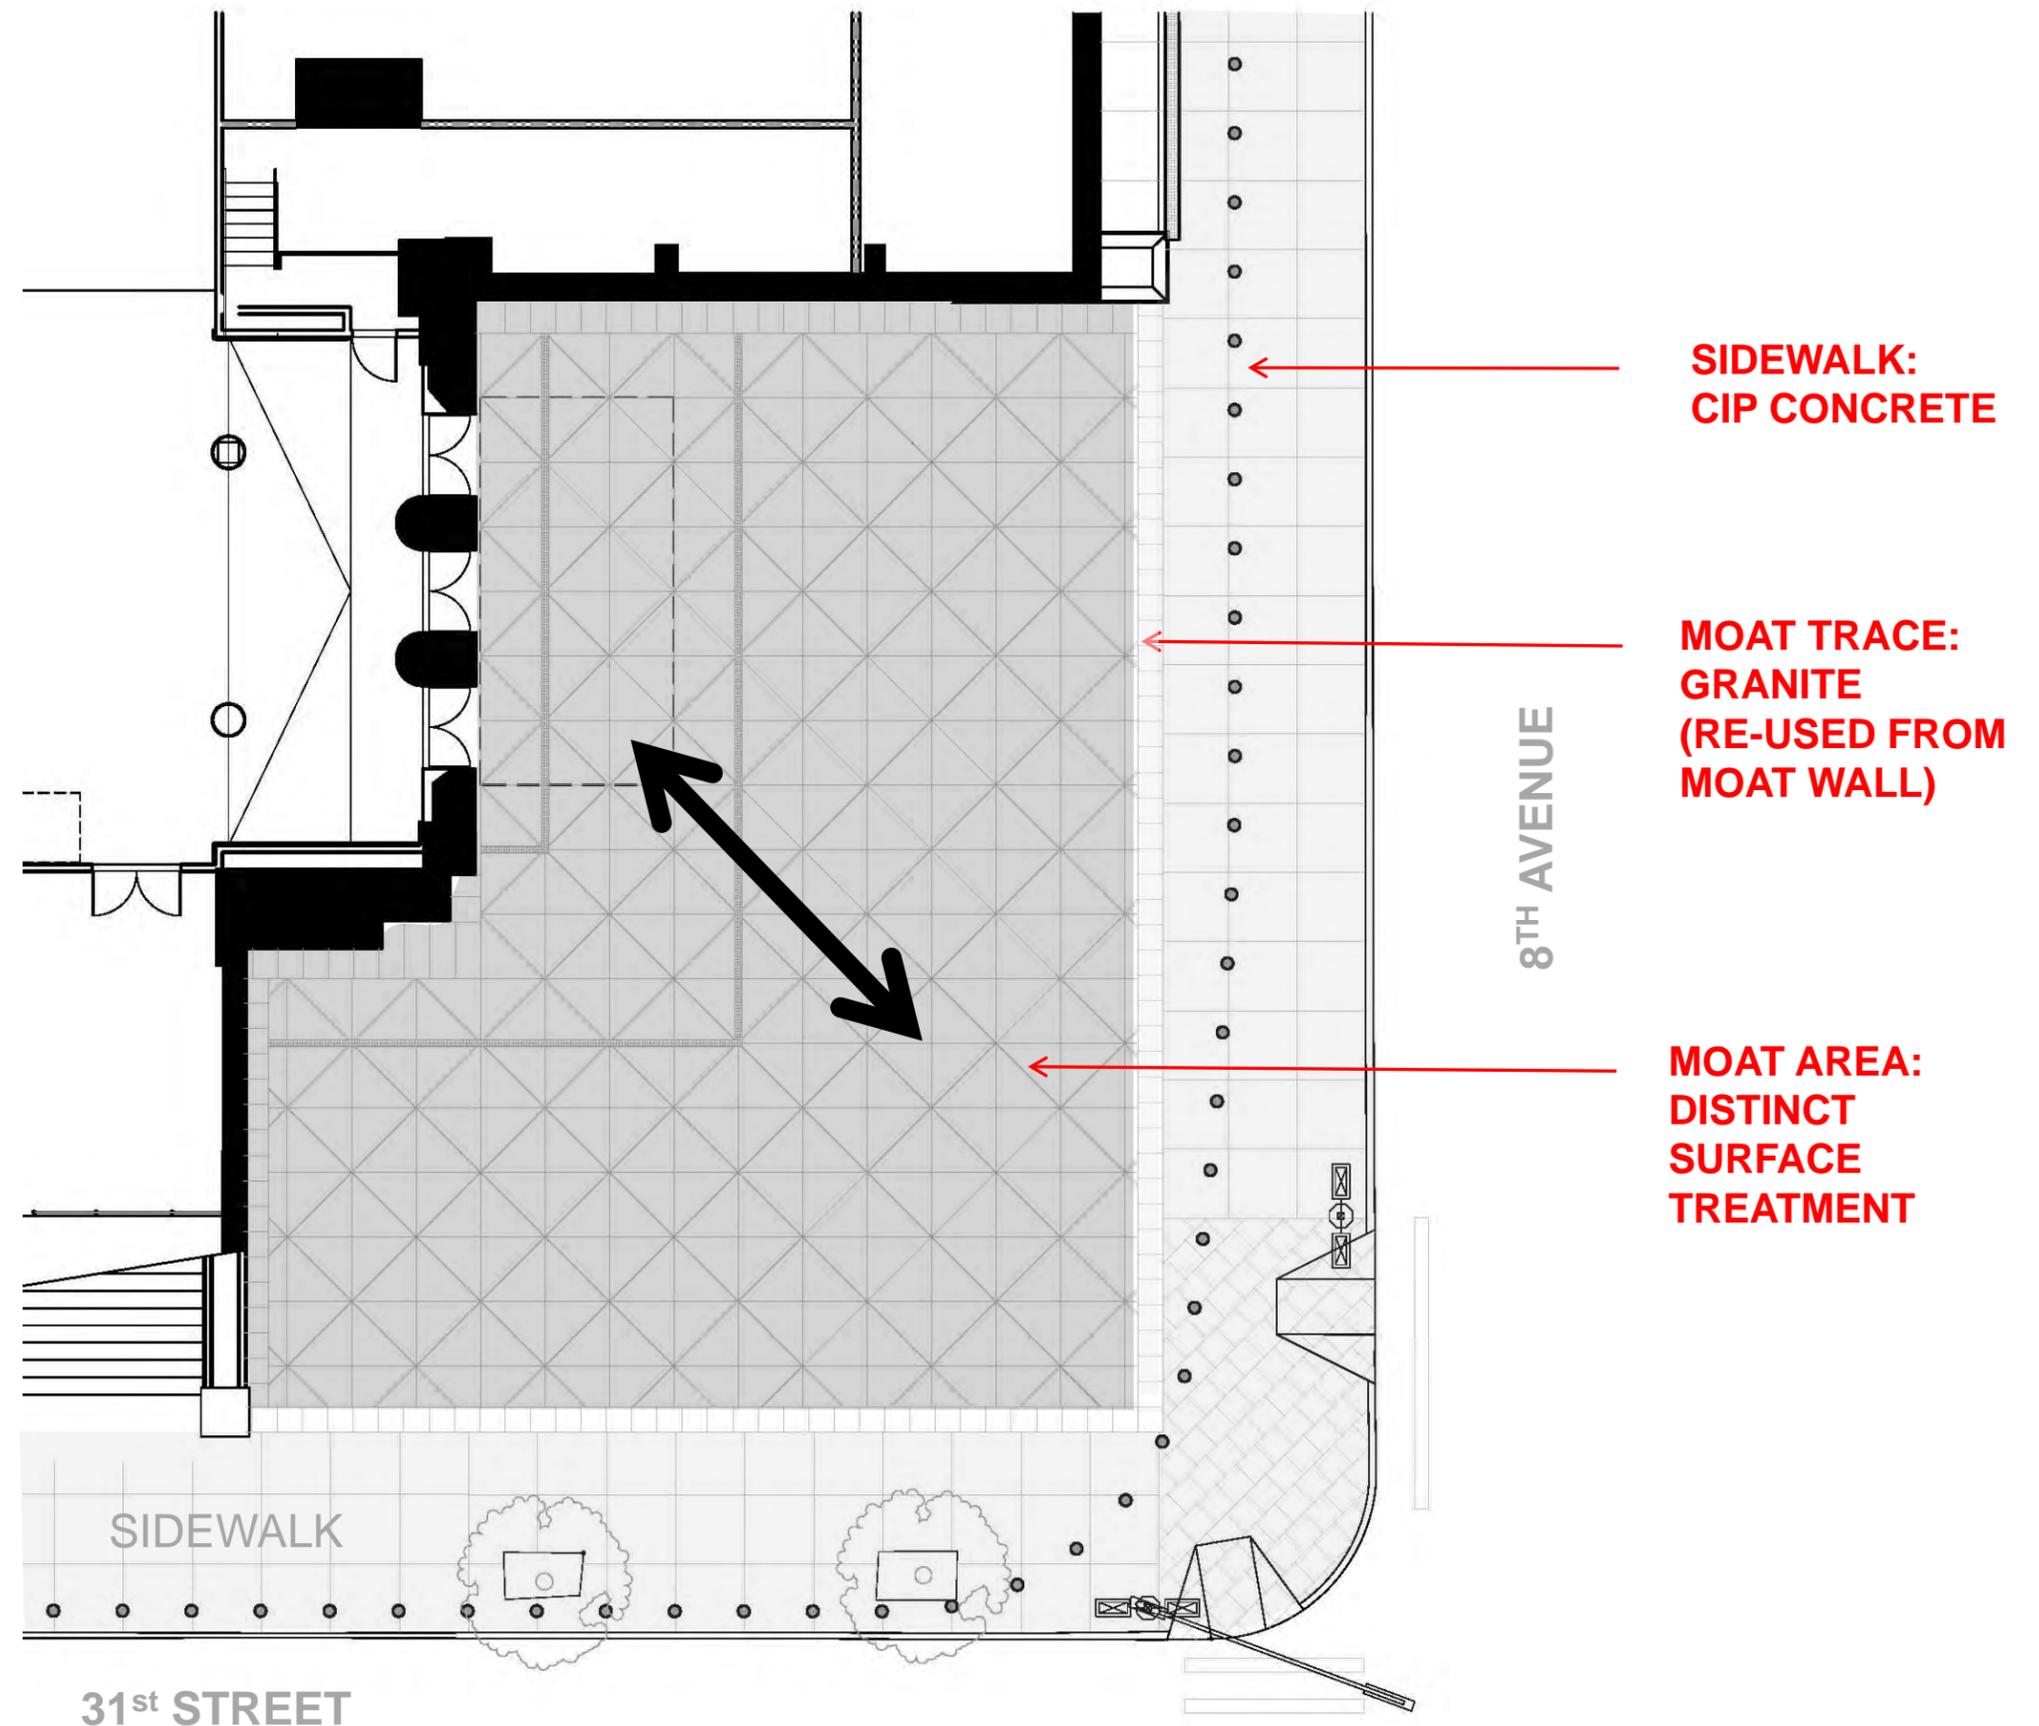

8th Ave and 31st Street Entrance – Ground Surface Treatment

**BUILDING FAÇADE:
GRANITE**

**MOAT AREA:
DISTINCT
SURFACE
TREATMENT**


**MOAT TRACE:
GRANITE
(RE-USED FROM
MOAT WALL)**

**SIDEWALK:
CIP CONCRETE**

SS BOLLARDS



8th Ave and 33rd Street Entrance – Proposed Partial Plan

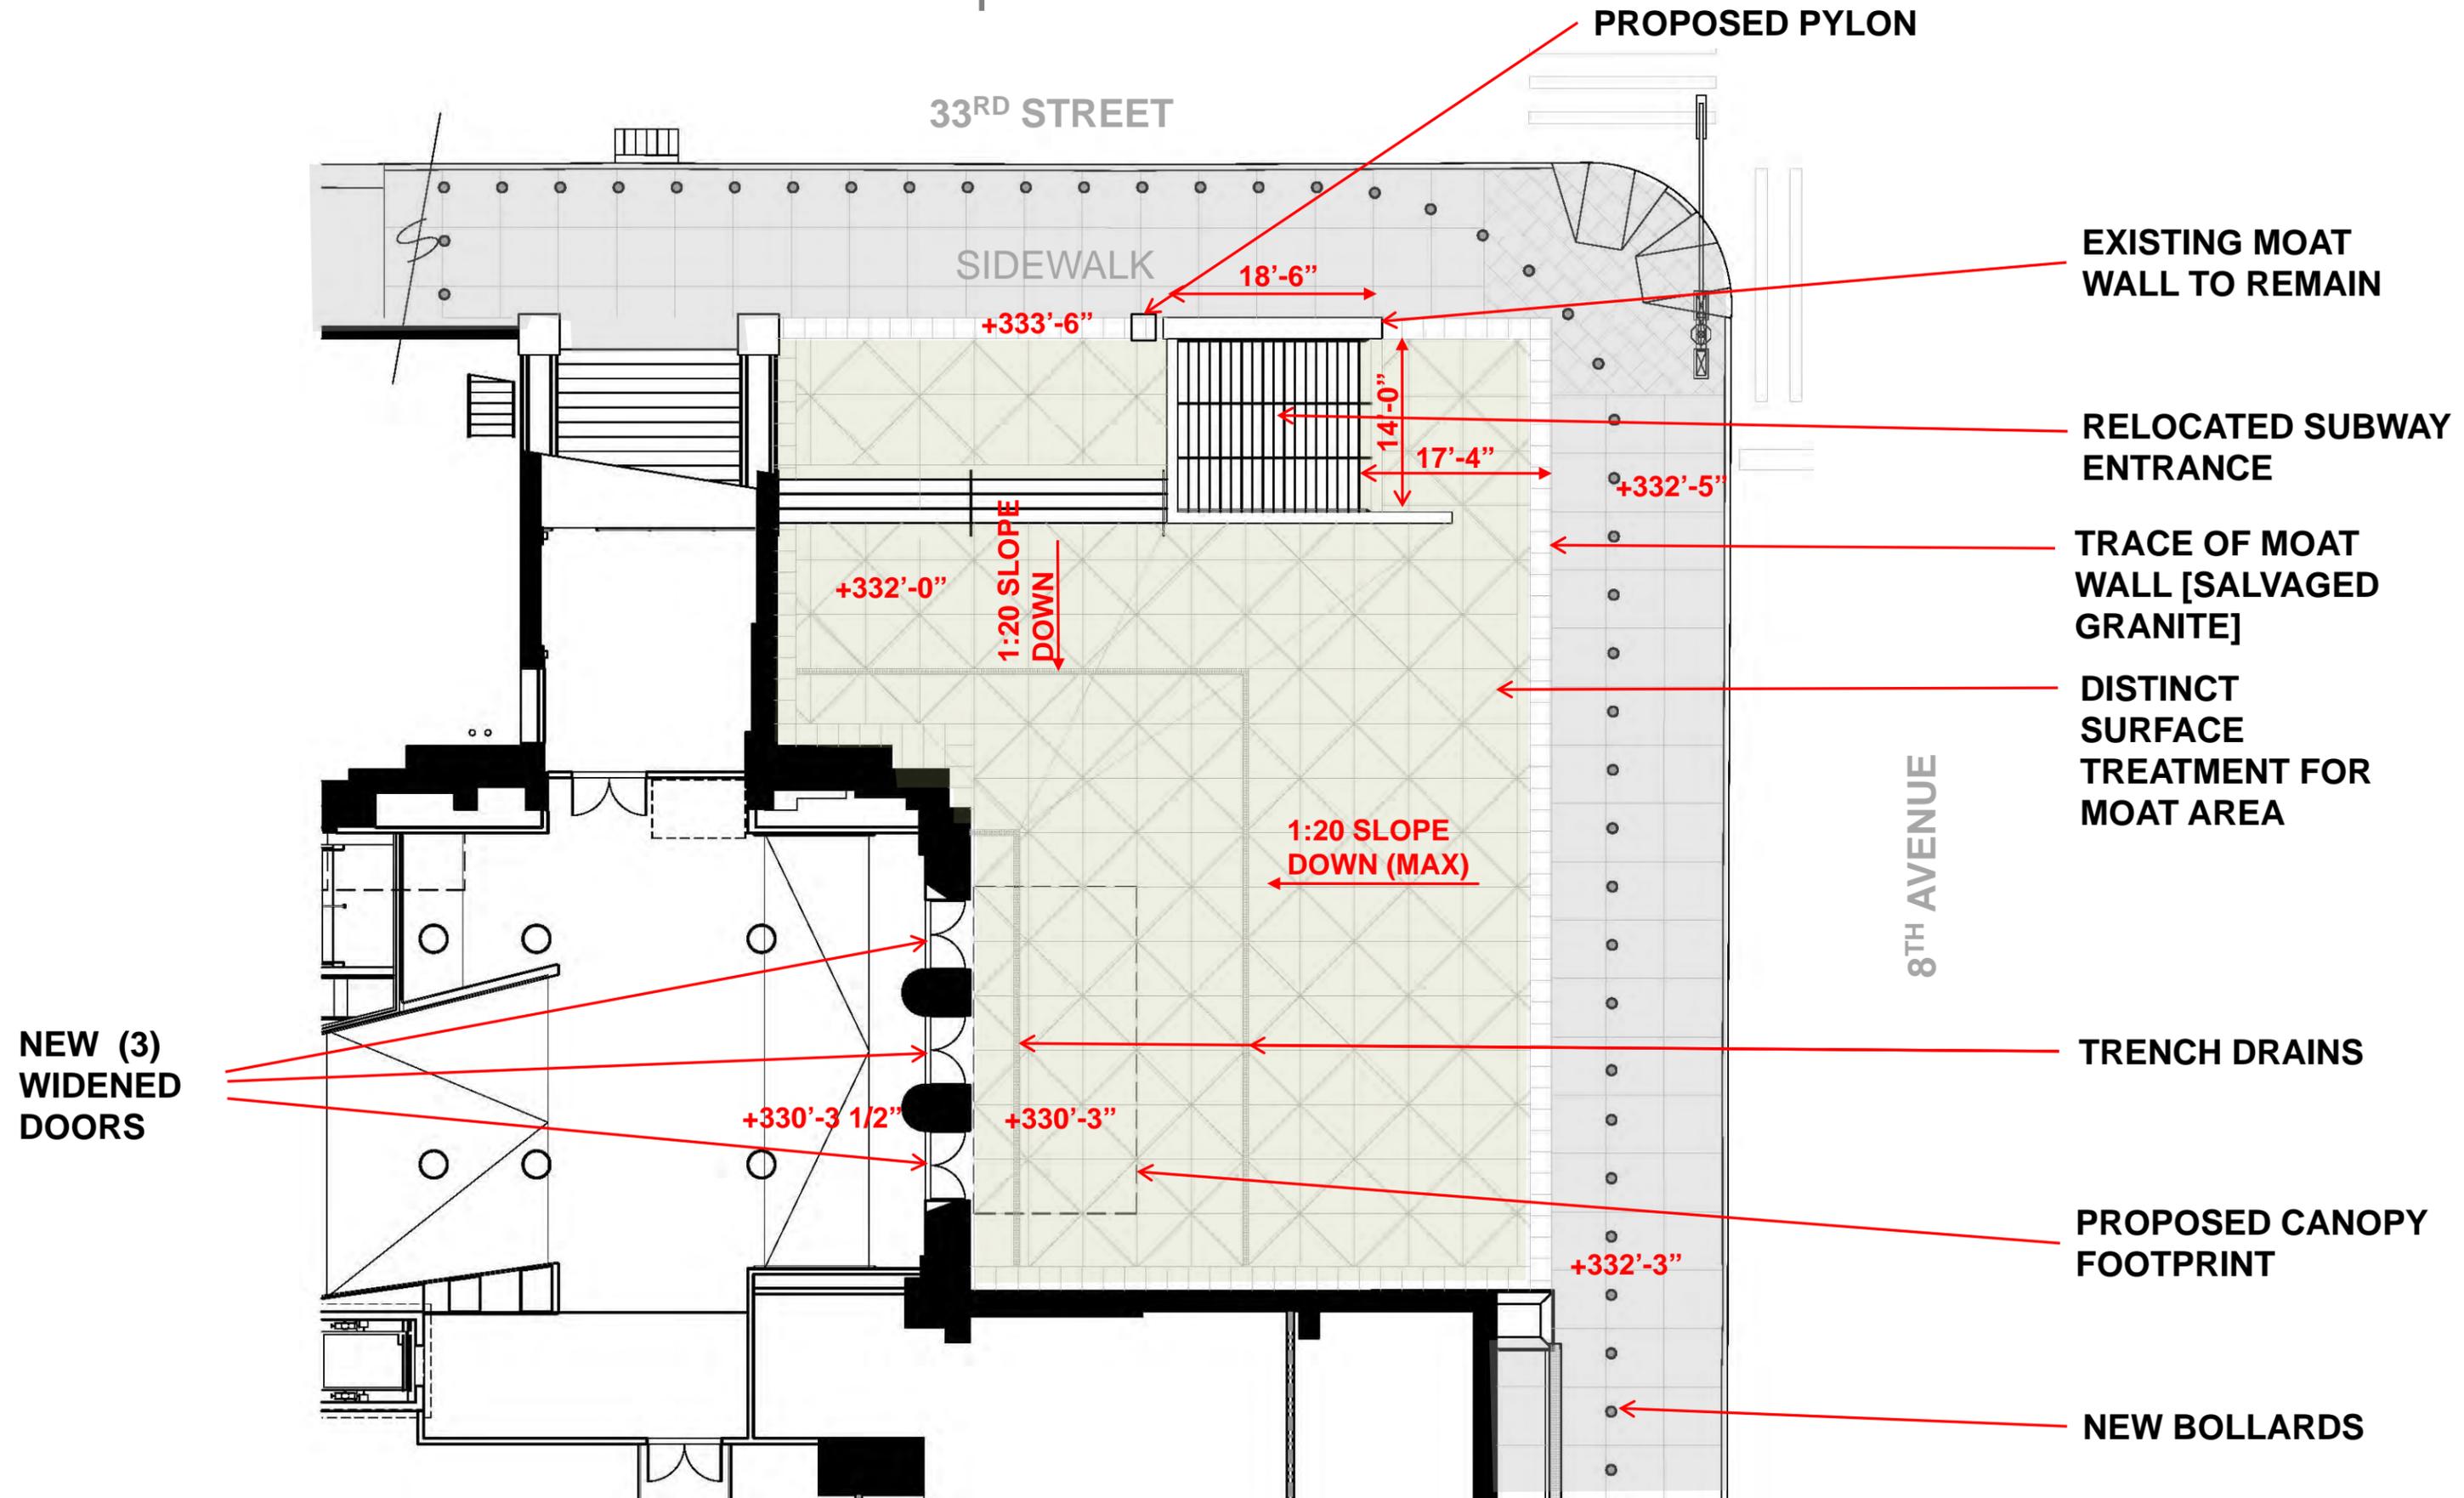

8th Ave and 33rd Street Entrance – Ground Surface Treatment



**BUILDING FAÇADE:
GRANITE**

**MOAT AREA:
DISTINCT
SURFACE
TREATMENT**

**RETAINED MOAT
WALL SEGMENT**

**MOAT TRACE:
GRANITE
(RE-USED FROM
MOAT WALL)**

SS BOLLARDS

**SIDEWALK:
CIP CONCRETE**